


PROJECT NO. 723129		DATE 8/95	
DESIGNED BY: J. TRISLER, T. WOODING		8/95	
DRAWN BY: L. FLUKER		8/95	
CHECKED BY: R. MAURER		8/95	
NO.	DATE	REVISIONS	BY

**HARLAND BARTHOLOMEW AND ASSOCIATES**  
**PARSONS ENGINEERING SCIENCE**

**PARSONS**

OFFICES IN PRINCIPAL CITIES

**SANTA ROSA**  
**SUBREGIONAL LONG-TERM**  
**WASTEWATER PROJECT**

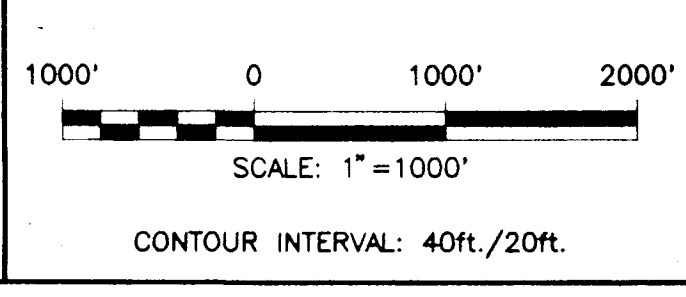

	B
	C
	D

SHEET LOCATION

**PROJECT OVERVIEW MAP**

**STORAGE TRANSMISSION AND**  
**IRRIGATION DISTRIBUTION PIPELINES**

SCALE AS SHOWN
SHEET NO. F-2A-P
SHEET ? OF ?