
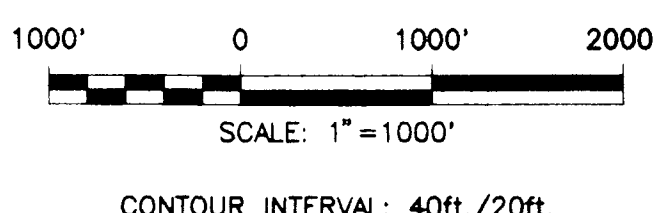


<table border="1"><tr><td>PROJECT NO.</td><td>723129</td><td>DATE</td><td></td></tr><tr><td>DESIGNED BY:</td><td>J. TRISLER, T. WOODING</td><td>8/95</td><td></td></tr><tr><td>DRAWN BY:</td><td>L. FLUKER</td><td>8/95</td><td></td></tr><tr><td>CHECKED BY:</td><td>R. MAURER</td><td>8/95</td><td></td></tr></table>				PROJECT NO.	723129	DATE		DESIGNED BY:	J. TRISLER, T. WOODING	8/95		DRAWN BY:	L. FLUKER	8/95		CHECKED BY:	R. MAURER	8/95		HARLAND BARTHOLOMEW AND ASSOCIATES PARSONS ENGINEERING SCIENCE  PARSONS <small>OFFICES IN PRINCIPAL CITIES</small>		SANTA ROSA SUBREGIONAL LONG-TERM WASTEWATER PROJECT				<table border="1"><tr><td>A</td><td>B</td></tr><tr><td>C</td><td></td></tr></table> SHEET LOCATION		A	B	C		PROJECT OVERVIEW MAP SCALE AS SHOWN SHEET NO. F-2D-P SHEET OF	
PROJECT NO.	723129	DATE																															
DESIGNED BY:	J. TRISLER, T. WOODING	8/95																															
DRAWN BY:	L. FLUKER	8/95																															
CHECKED BY:	R. MAURER	8/95																															
A	B																																
C																																	