
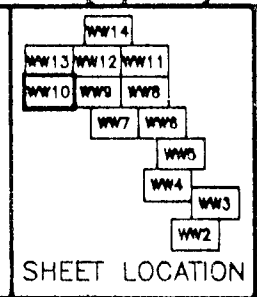
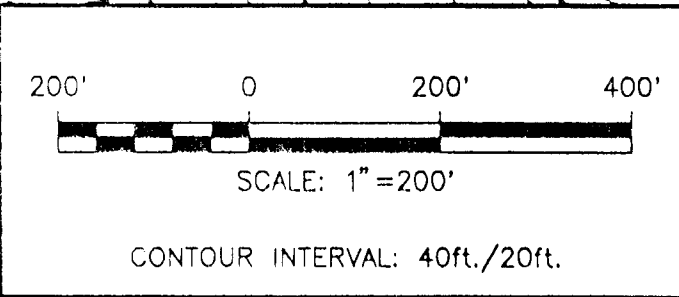




1	1/95	ADDED ROUTE TYPES	EEK	PROJECT NO. 723129	DATE 8/95
NO.	DATE	REVISIONS	BY	DESIGNED BY: TDM/AST	DRAWN BY: EEK
				CHECKED BY:	

 **PARSONS**

OFFICES IN PRINCIPAL CITIES



ALTERNATIVE No. 4
GEYSERS RECHARGE

**STEAM FIELD DISTRIBUTION
PIPING**

SCALE: 1"=200'
SHEET NO. WW-10
SHEET 10 OF 14