



1	1/96	ADDED ROUTE TYPES	EEK		
NO.	DATE	REVISIONS	BY	CHECKED BY:	

PROJECT NO. 723129

DESIGNED BY: TDM/AST

DRAWN BY: EEK

CHECKED BY:

DATE 8/95

8/95



HARLAND BARTHOLOMEW AND ASSOCIATES

PARSONS ENGINEERING SCIENCE

PARSONS

OFFICES IN PRINCIPAL CITIES

SANTA ROSA
SUBREGIONAL LONG-TERM
WASTEWATER PROJECT

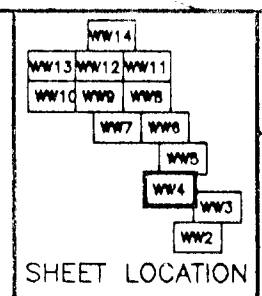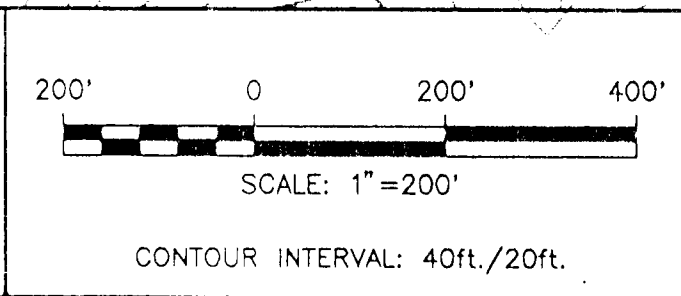

ALTERNATIVE No. 4
GEYSERS RECHARGE

STEAM FIELD DISTRIBUTION
PIPING

SCALE 1"=200'
SHEET NO. WW-4
SHEET 4 OF 14