
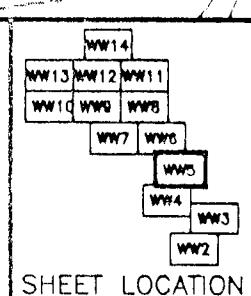
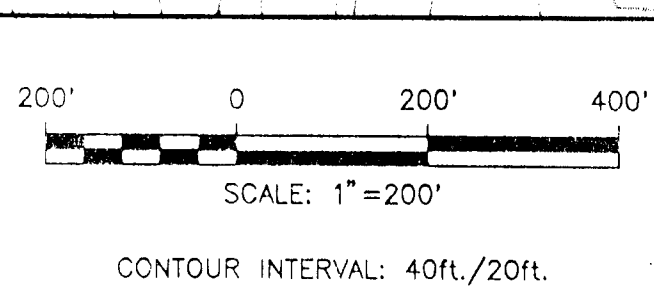


				PROJECT NO. 723129	DATE
				DESIGNED BY: TDM/AST	8/95
1	1/96	ADDED ROUTE TYPES	EEK	DRAWN BY: EEK	8/95
NO.	DATE	REVISIONS	BY	CHECKED BY:	

 **PARSONS**

OFFICES IN PRINCIPAL CITIES



ALTERNATIVE No. 4
GEYSERS RECHARGE

**STEAM FIELD DISTRIBUTION
PIPING**

SCALE: 1"=200'

SHEET NO. WW-5

SHEET 5 of 14