



				PROJECT NO. 723129	DATE
				DESIGNED BY: TDM/AST	8/95
1	1/96	ADDED ROUTE TYPES	EEK	DRAWN BY: EEK	8/95
NO.	DATE	REVISIONS	BY	CHECKED BY:	

HARLAND BARTHOLOMEW AND ASSOCIATES
PARSONS ENGINEERING SCIENCE



OFFICES IN PRINCIPAL CITIES

SANTA ROSA
SUBREGIONAL LONG-TERM
WASTEWATER PROJECT

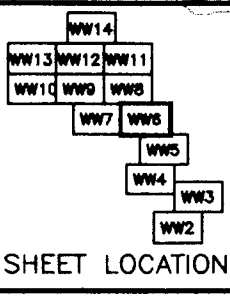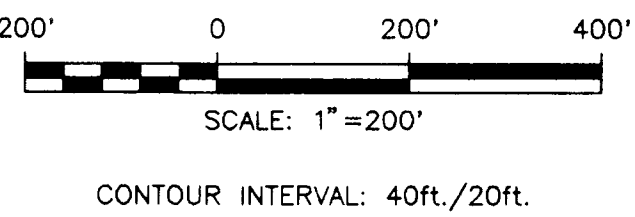

ALTERNATIVE No. 4 GEYSERS RECHARGE	SCALE 1"=200'
STEAM FIELD DISTRIBUTION PIPING	SHEET NO. WW-6
	SHEET 6 OF 14