


EMBANKMENT MATERIALS			
SYMBOL	ZONE	DESCRIPTION	SOURCE
①	ZONE 1	IMPERVIOUS - NON-PLASTIC SANDY SILT TO SILTY SAND (REWORKED WILSON GROVE FORMATION), MIXED WITH POWDERED BENTONITE.	ON-SITE
②	ZONE 2	RANDOM - REWORKED WILSON GROVE FORMATION, AS DESCRIBED ABOVE, PLUS ALLUVIUM AND COLLUVIUM (CLAYEY SAND, SILTY SAND, SANDY CLAY AND SANDY SILT).	ON-SITE
③	ZONE 3	RIPRAP - SOUND, ANGULAR ROCK PLACED ON SAND-GRAVEL BEDDING LAYER.	IMPORT
④	ZONE 4	SLOPE PROTECTION - SAND-GRAVEL-COBBLE MIXTURE.	IMPORT
⑤	ZONE 5	CHIMNEY DRAIN - CLEAN SAND-GRAVEL MIXTURE WITH SAND FILTER ON UPSTREAM SIDE.	IMPORT
⑥	ZONE 6	BLANKET DRAIN - CLEAN SAND-GRAVEL MIXTURE TO OPEN GRAVEL WITH APPROPRIATE SAND FILTER PROTECTION.	IMPORT

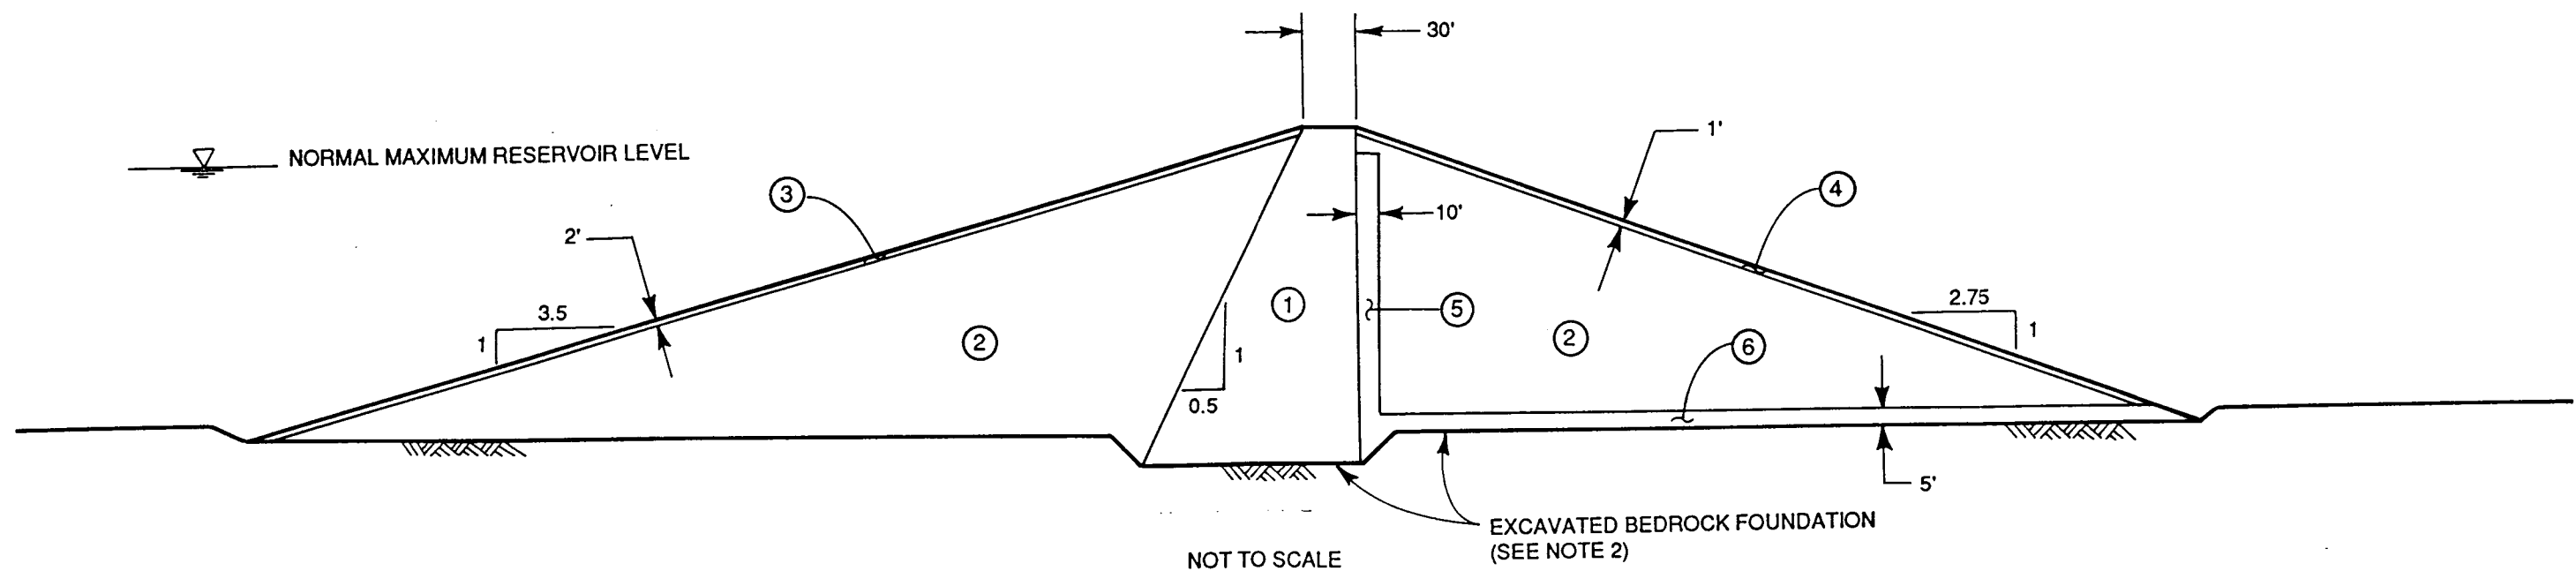

- NOTES: 1. THE EMBANKMENT CROSS SECTION SHOWN IS SCHEMATIC TO SHOW CONCEPTUAL INTERNAL ZONING DESIGN AND MAY NOT REFLECT THE TRUE RELATIVE DAM HEIGHT FOR THE MAXIMUM STORAGE AT THE ALTERNATIVE SITE.
2. ESTIMATED DAM FOUNDATION EXCAVATION DEPTHS ARE NOT SHOWN TO SCALE. REFER TO TABLE 4-1 AND SECTION 4 FOR ACTUAL ESTIMATES AND EXPLANATION.
3. THE IMPERVIOUS CORE ZONE CONFIGURATION SHOWN REFLECTS A MINIMUM DESIRED DESIGN WIDTH FOR THE ALTERNATIVE SITE, CONSIDERING AVAILABLE CONSTRUCTION MATERIALS PROPERTIES, AND GEOTECHNICAL AND SEISMIC SITE CONDITIONS.

RUST ENVIRONMENT & INFRASTRUCTURE San Jose, California	CONCEPTUAL EMBANKMENT CROSS SECTION BLOOMFIELD RESERVOIR SITE SANTA ROSA SUBREGIONAL LONG TERM WASTEWATER PROJECT	PROJECT NO. 88230
		DATE OCTOBER 1995
		FIGURE NO. 6-16