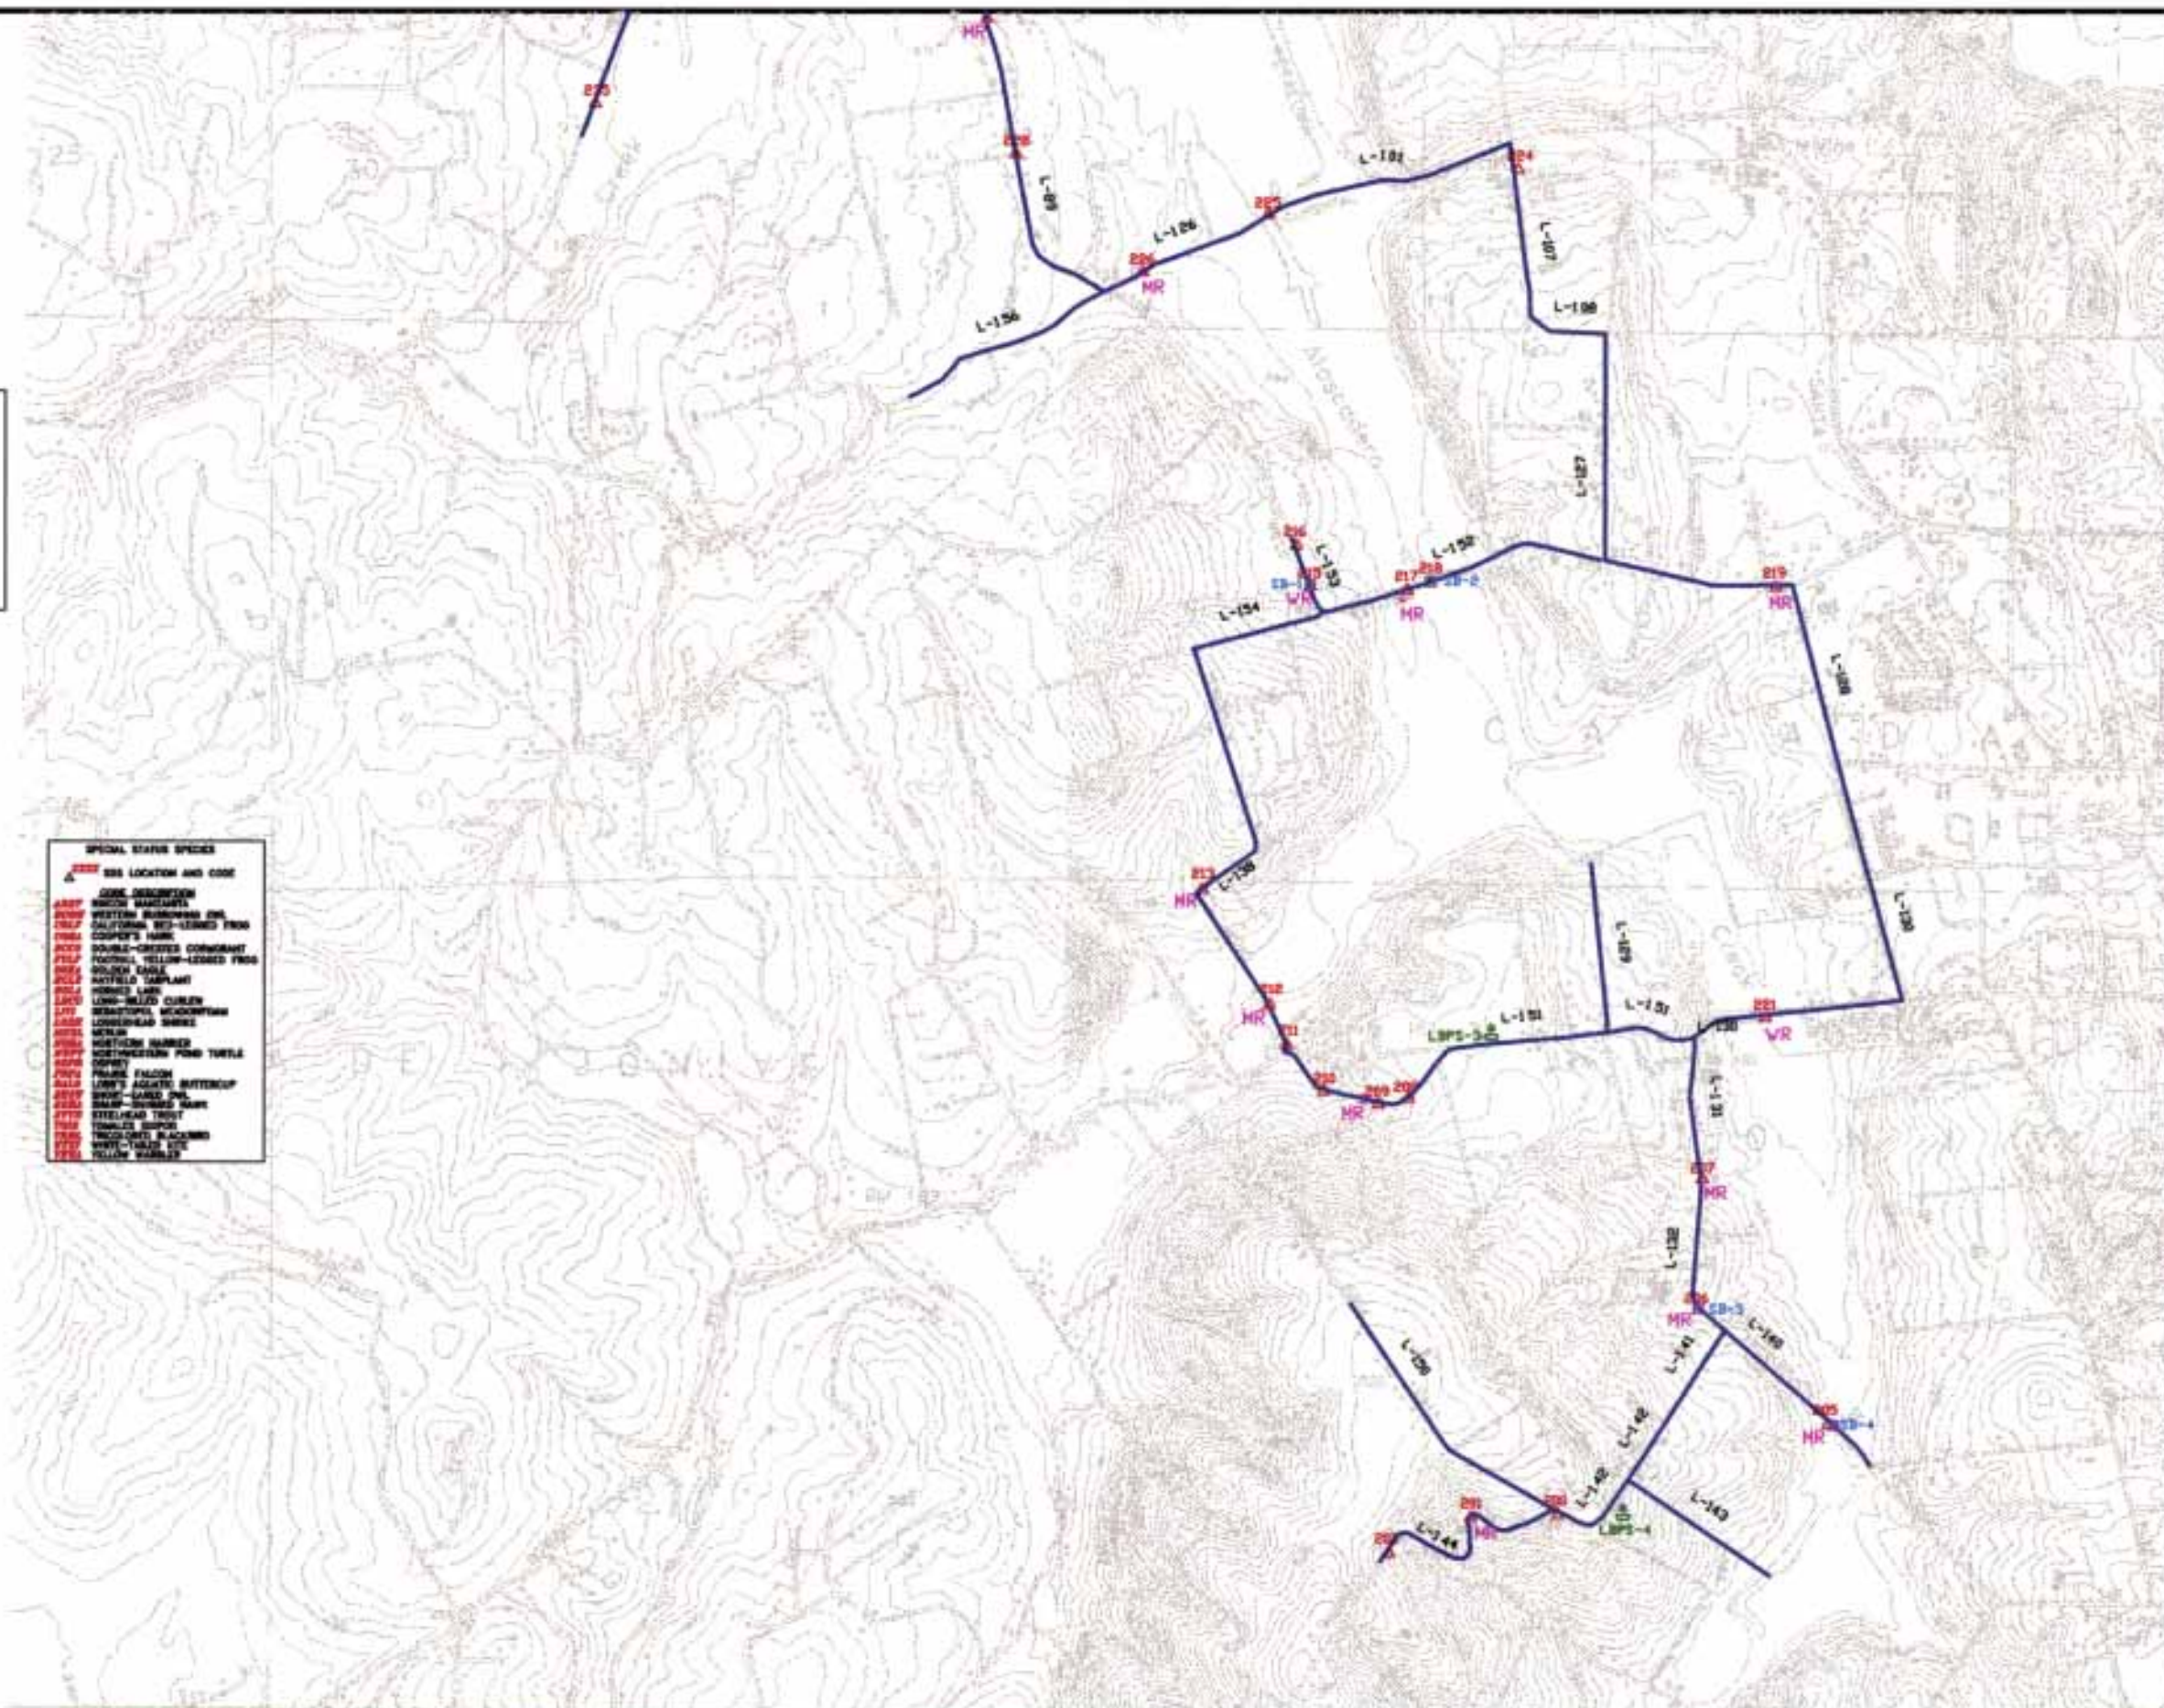

[illegible]

				PROJECT NO.	7700H1	DATE	
				DECKHAND NO.	PARSONS ES-HSH	4/78	
				CROWN NO.	Δ ARMS & K. NEEDHAM	4/78	
NO.	DATE	REVISIONS	BY	CHECKED BY:			

HARLAND BARTHOLOMEW AND ASSOCIATES
PARSONS ENGINEERING SCIENCE

 **PARSONS**

OFFICES IN PRINCIPAL CITIES

**SANTA ROSA
SUBREGIONAL LONG-TERM
WASTEWATER PROJECT**

INDEX TO BIOLOGICAL AQUATIC, AND WETLAND RESOURCES ALONG PIPELINES AND PUMP STATIONS

SCALE 1"=20000'

SHEET NO. 7

SHEET 7 OF 28