

ATTACHMENT 1: FIGURES

Figure 1: Lower Klamath Project Location

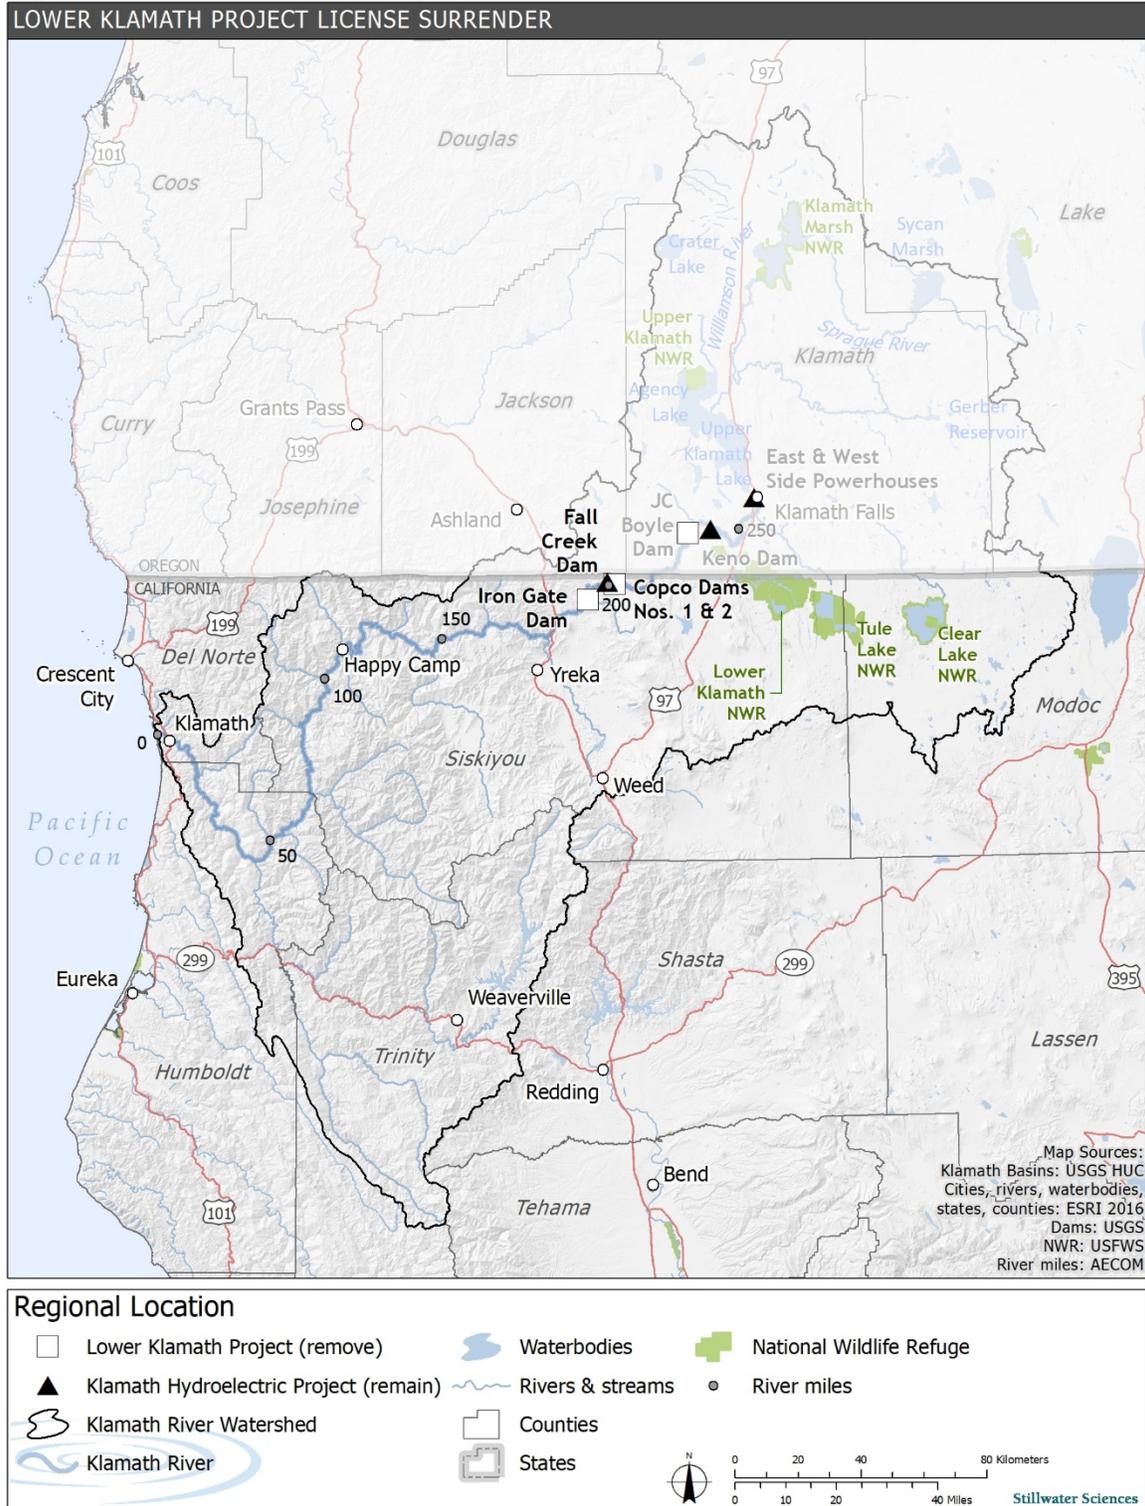


Figure 2: Lower Klamath Project Boundary



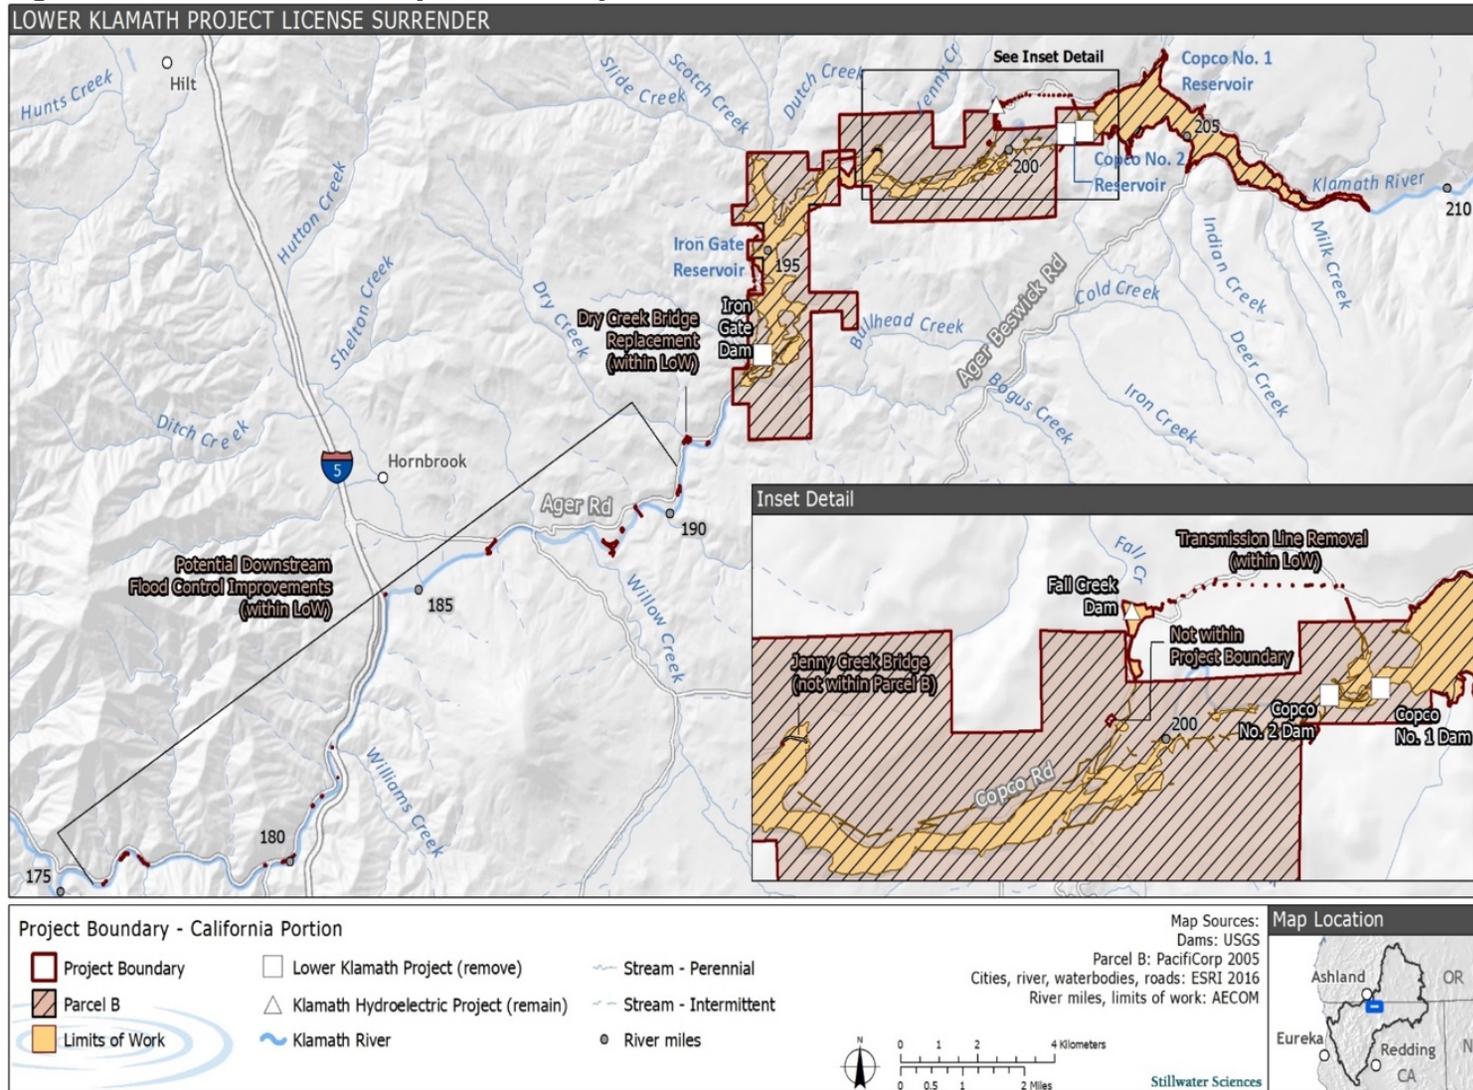


Figure 4: Iron Gate Development Disposal Site 1 of 2 (shown in purple)

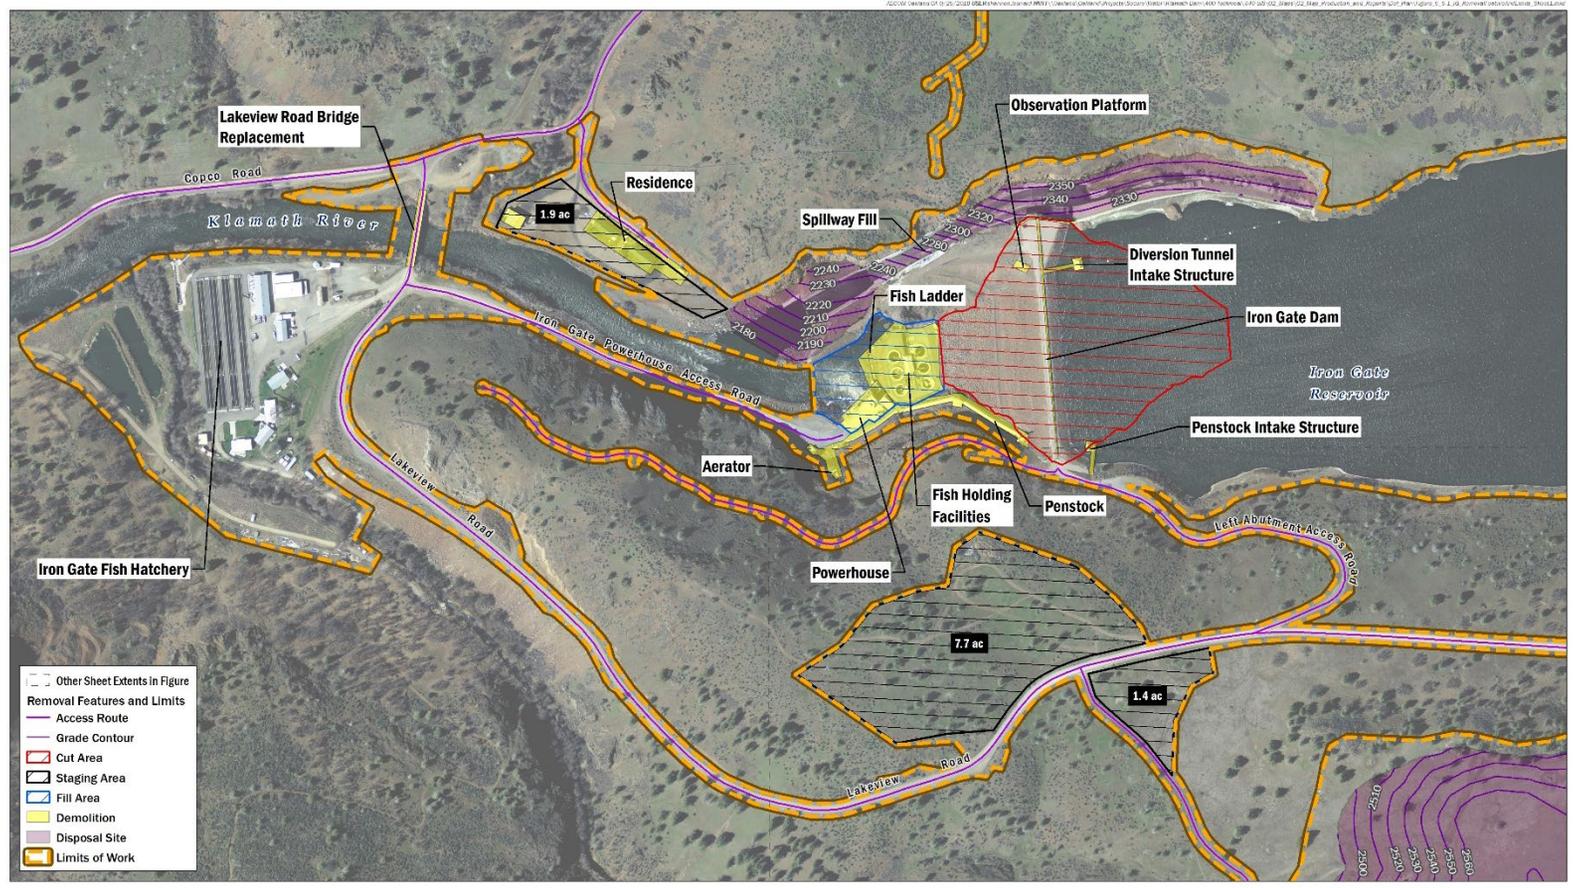

AECOM
Klamath River Renewal Corporation
Klamath River Renewal Project

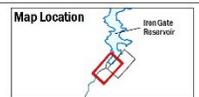

Note: Limits of work features that exist as small islands and/or narrow linear corridors are associated with project transmission line removal

DATE: 08/15/2018
SCALE: 1:1000
PROJECT: Klamath River Renewal Project
SHEET: 5.5-1

FIGURE 5.5-1
Iron Gate Dam Removal Features and Limits
Sheet 1 of 2

Figure 5: Iron Gate Development Disposal Site 2 of 2 (shown in purple)

