


Attachment C: Site Map
 San Joaquin County Dept. of Public Works
 Foothill Sanitary Landfill, Inc.
 Foothill Landfill
 San Joaquin County
 Sections 12 & 13, T2N, R9E, MDB&M
 WDR Order No.

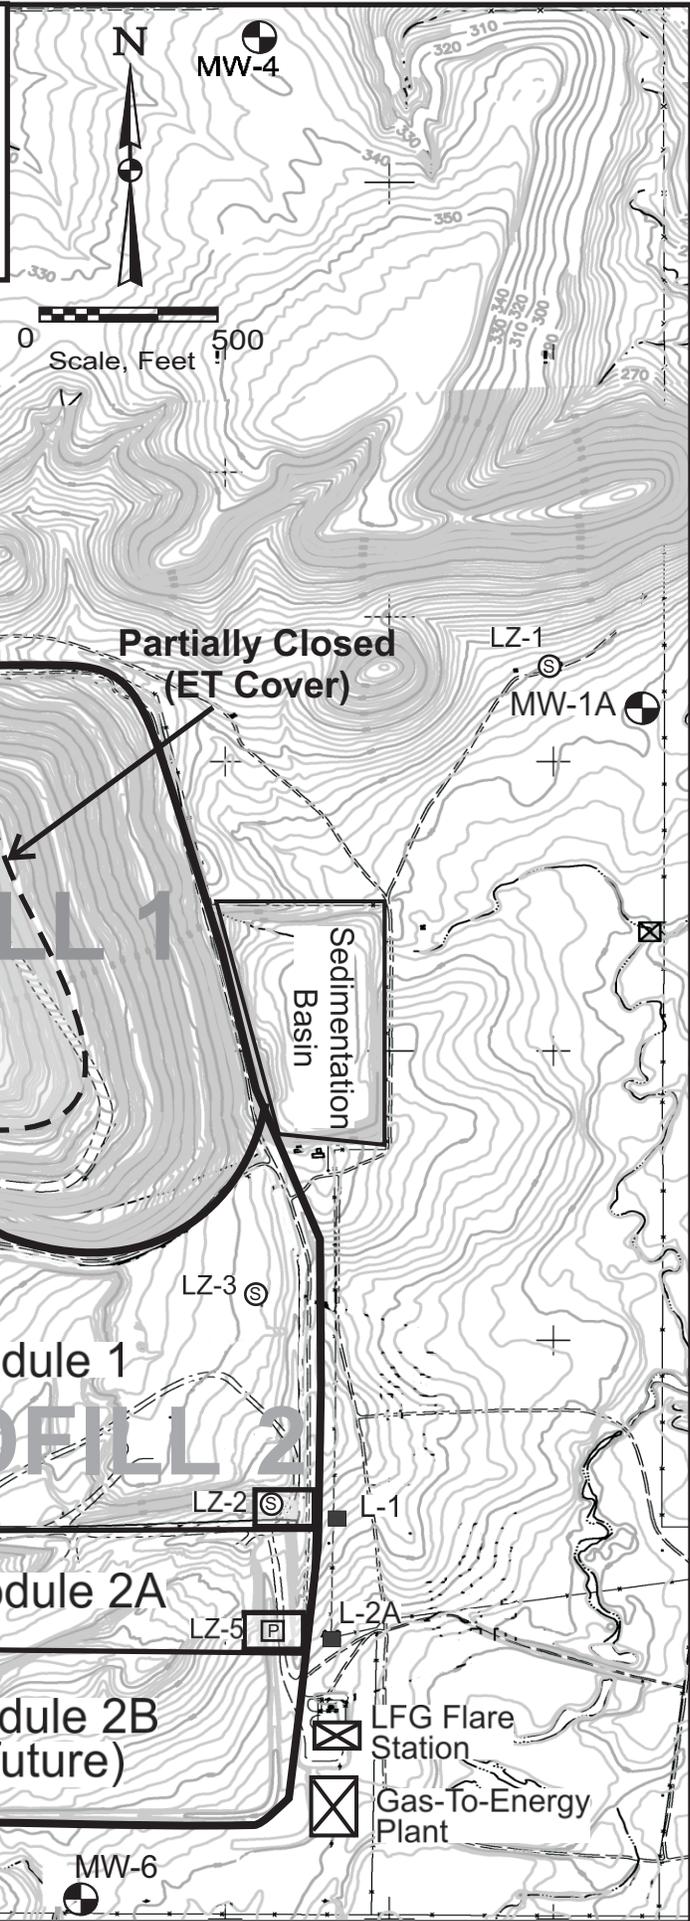

Legend

- ⊕ Groundwater Monitoring Well
- ⊙ Facility Supply Well
- ⊕ Suction Lysimeter
- ⊕ Pan Lysimeter
- Leachate Monitoring Pt.

LANDFILL 1

Module I

LANDFILL 2

Module 1

Module 2A

Module 2B
(future)

Partially Closed
(ET Cover)

Sedimentation
Basin

LFG Flare
Station

Gas-To-Energy
Plant

Maintenance
Building

LW-1

MW-3

Main Access Rd.

Scale House

Borrow
Area

MW-2R

MW-5

MW-6

MW-4

LZ-1

MW-1A

LZ-3

LZ-4

LZ-2

LZ-5

L-1

L-2A