


ri:\firm12\mrf\1\Revision\_0408\1.dgn\1\exhibit05090401.dgn

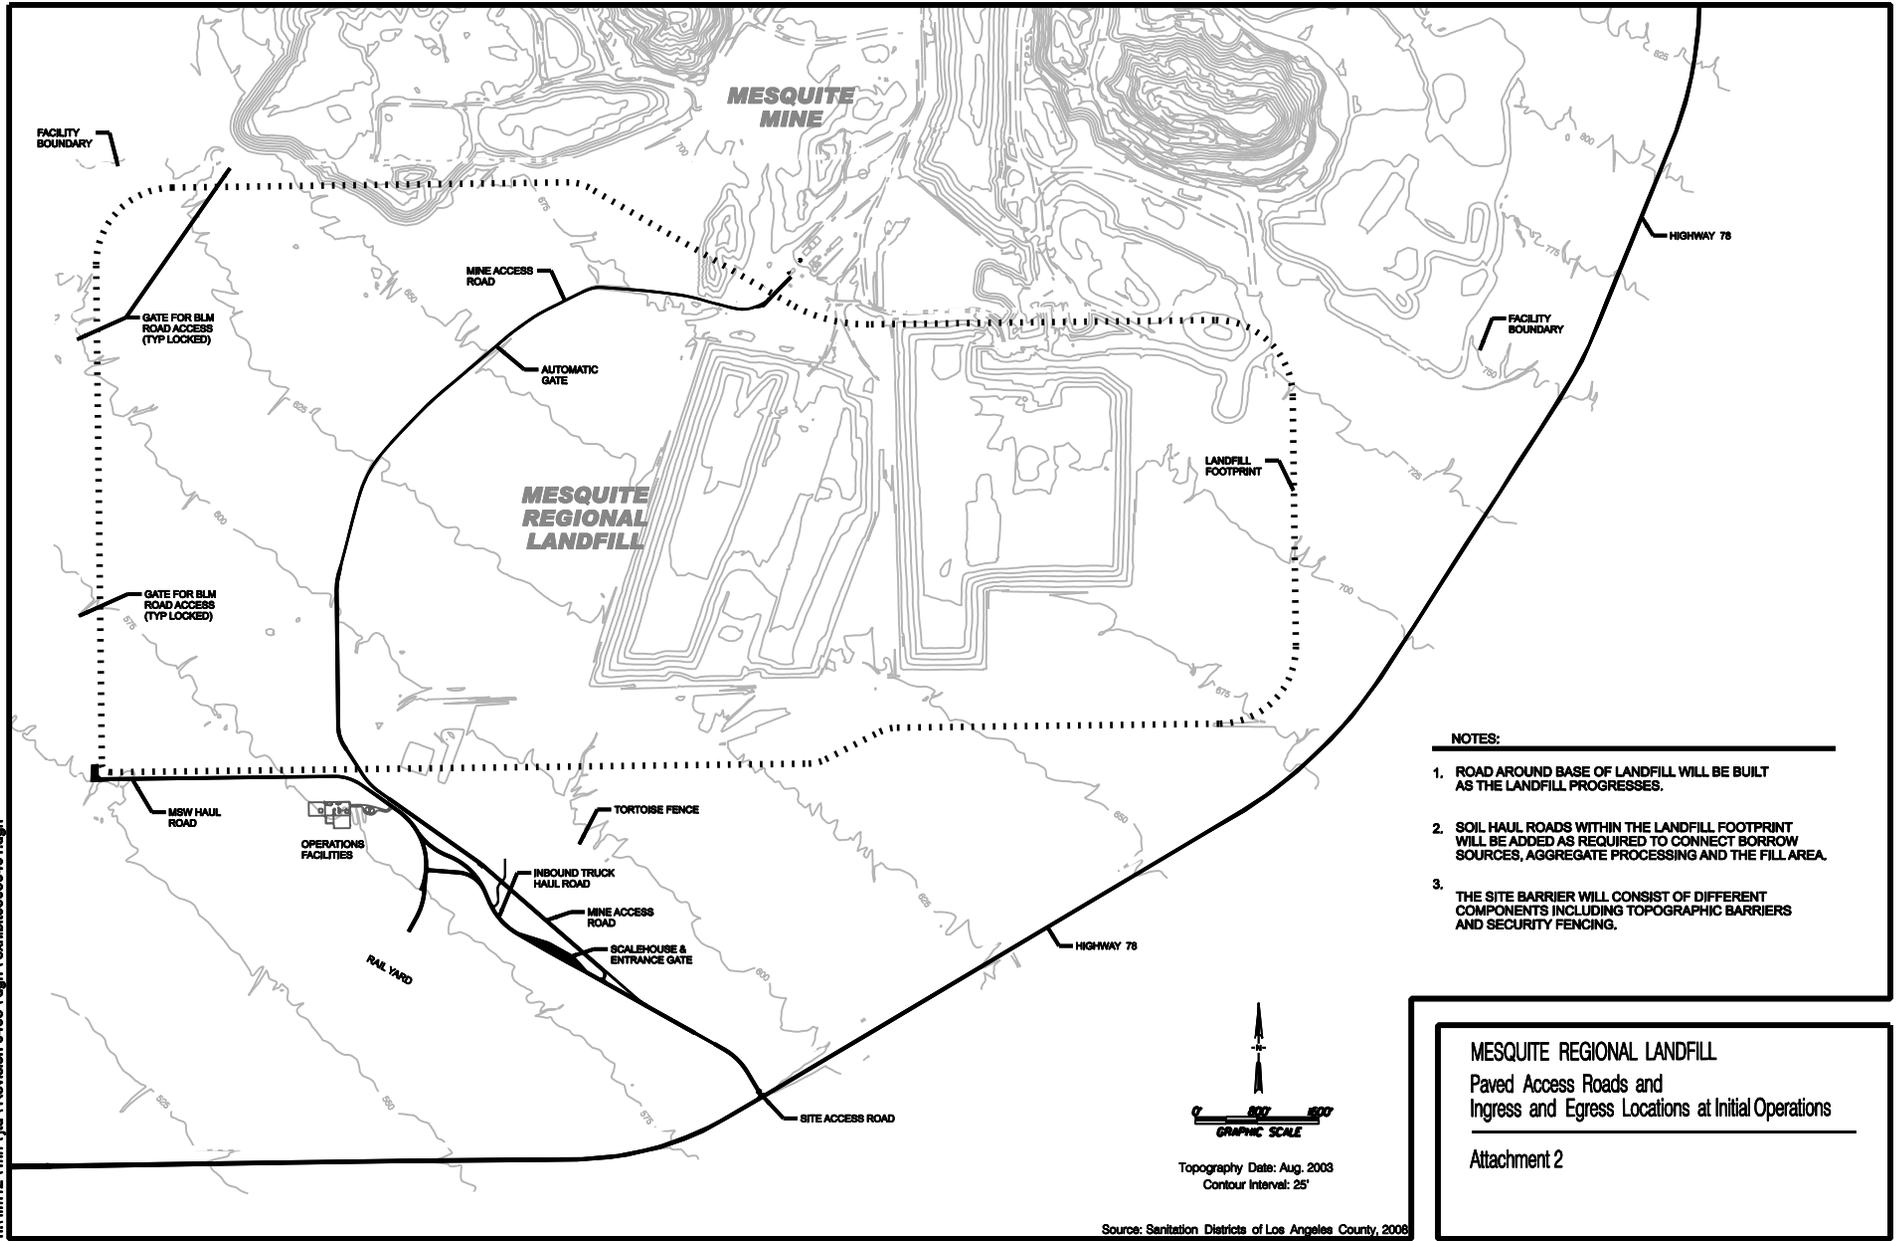

**NOTES:**

1. ROAD AROUND BASE OF LANDFILL WILL BE BUILT AS THE LANDFILL PROGRESSES.
2. SOIL HAUL ROADS WITHIN THE LANDFILL FOOTPRINT WILL BE ADDED AS REQUIRED TO CONNECT BORROW SOURCES, AGGREGATE PROCESSING AND THE FILL AREA.
3. THE SITE BARRIER WILL CONSIST OF DIFFERENT COMPONENTS INCLUDING TOPOGRAPHIC BARRIERS AND SECURITY FENCING.

**MESQUITE REGIONAL LANDFILL**  
 Paved Access Roads and  
 Ingress and Egress Locations at Initial Operations

---

Attachment 2