


LEGEND:


- APPROXIMATE PROPERTY LEASE BOUNDARY
- APPROXIMATE WASTE BOUNDARY
- A GAS ⊙ EXISTING LFG PROBES
- NW/LW GAS ⊙ EXISTING LFG EXTRACTION WELLS
- Q GAS ⊕ NEW INSTALLED LFG PROBES

DRAWING IS HALF-SIZE
AT 11X17

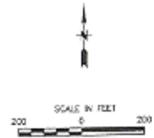

NOTE:

TOPOGRAPHY SHOWN IS DATED JUNE 30, 2011 AND WAS PROVIDED BY RADMAN AERIAL SURVEY.

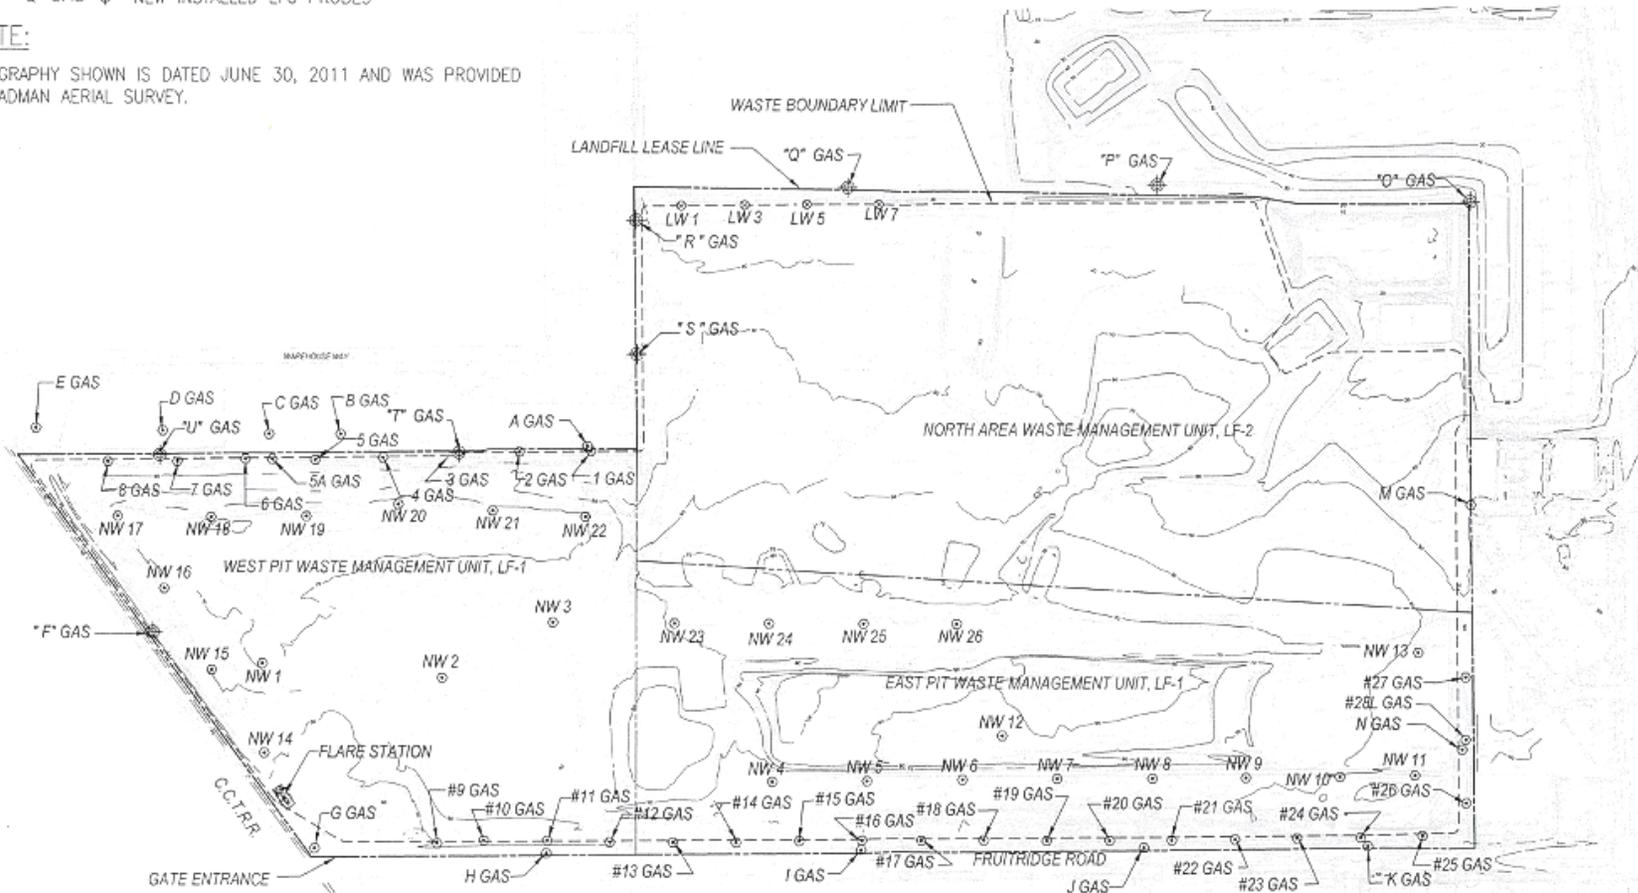

Drawing Reference:
SCS Engineers, Preliminary/Partial Final
Closure Plan, Figure 10

LANDFILL GAS WELL & PROBE LOCATIONS
L and D Landfill Limited Partnership
L and D Landfill
Sacramento County