


LEGEND:

- APPROXIMATE PROPERTY LEASE BOUNDARY
- APPROXIMATE WASTE BOUNDARY
- TOPO OF VEGETATIVE LAYER

DRAWING IS HALF
AT 11X17

NOTE:

TOPOGRAPHY SHOWN IS DATED JUNE 30, 2011 AND WAS PROVIDED BY RADMAN AERIAL SURVEY.

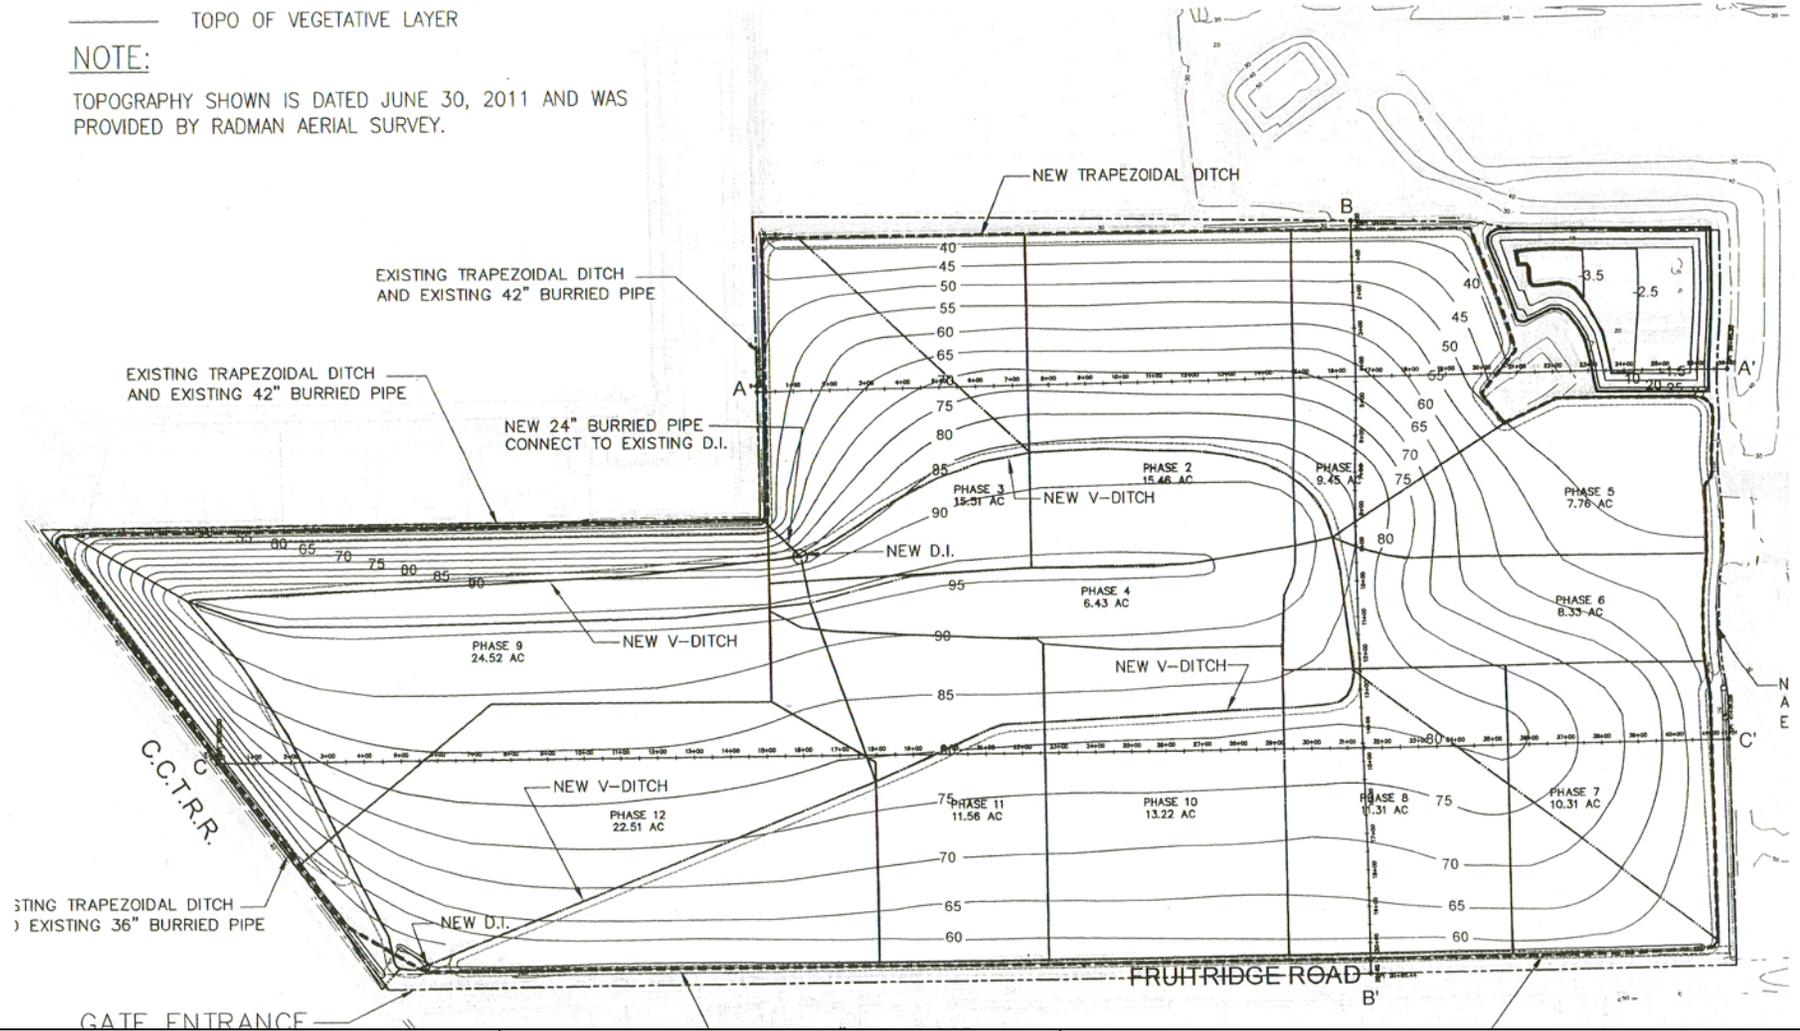

Drawing Reference:
SCS Engineers, Preliminary/Partial Final
Closure Plan, Figure 6

LANDFILL CLOSURE PHASES
L and D Landfill Limited Partnership
L and D Landfill
Sacramento County