



Attachment F: Conceptual Development Plan
 San Joaquin County Dept. of Public Works
 Foothill Sanitary Landfill, Inc.
 Foothill Landfill
 San Joaquin County
 WDR Order No.

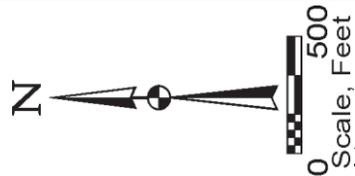

PROPERTY BOUNDARY

Preliminary Progression
 of Module Construction
 (See Note 1)

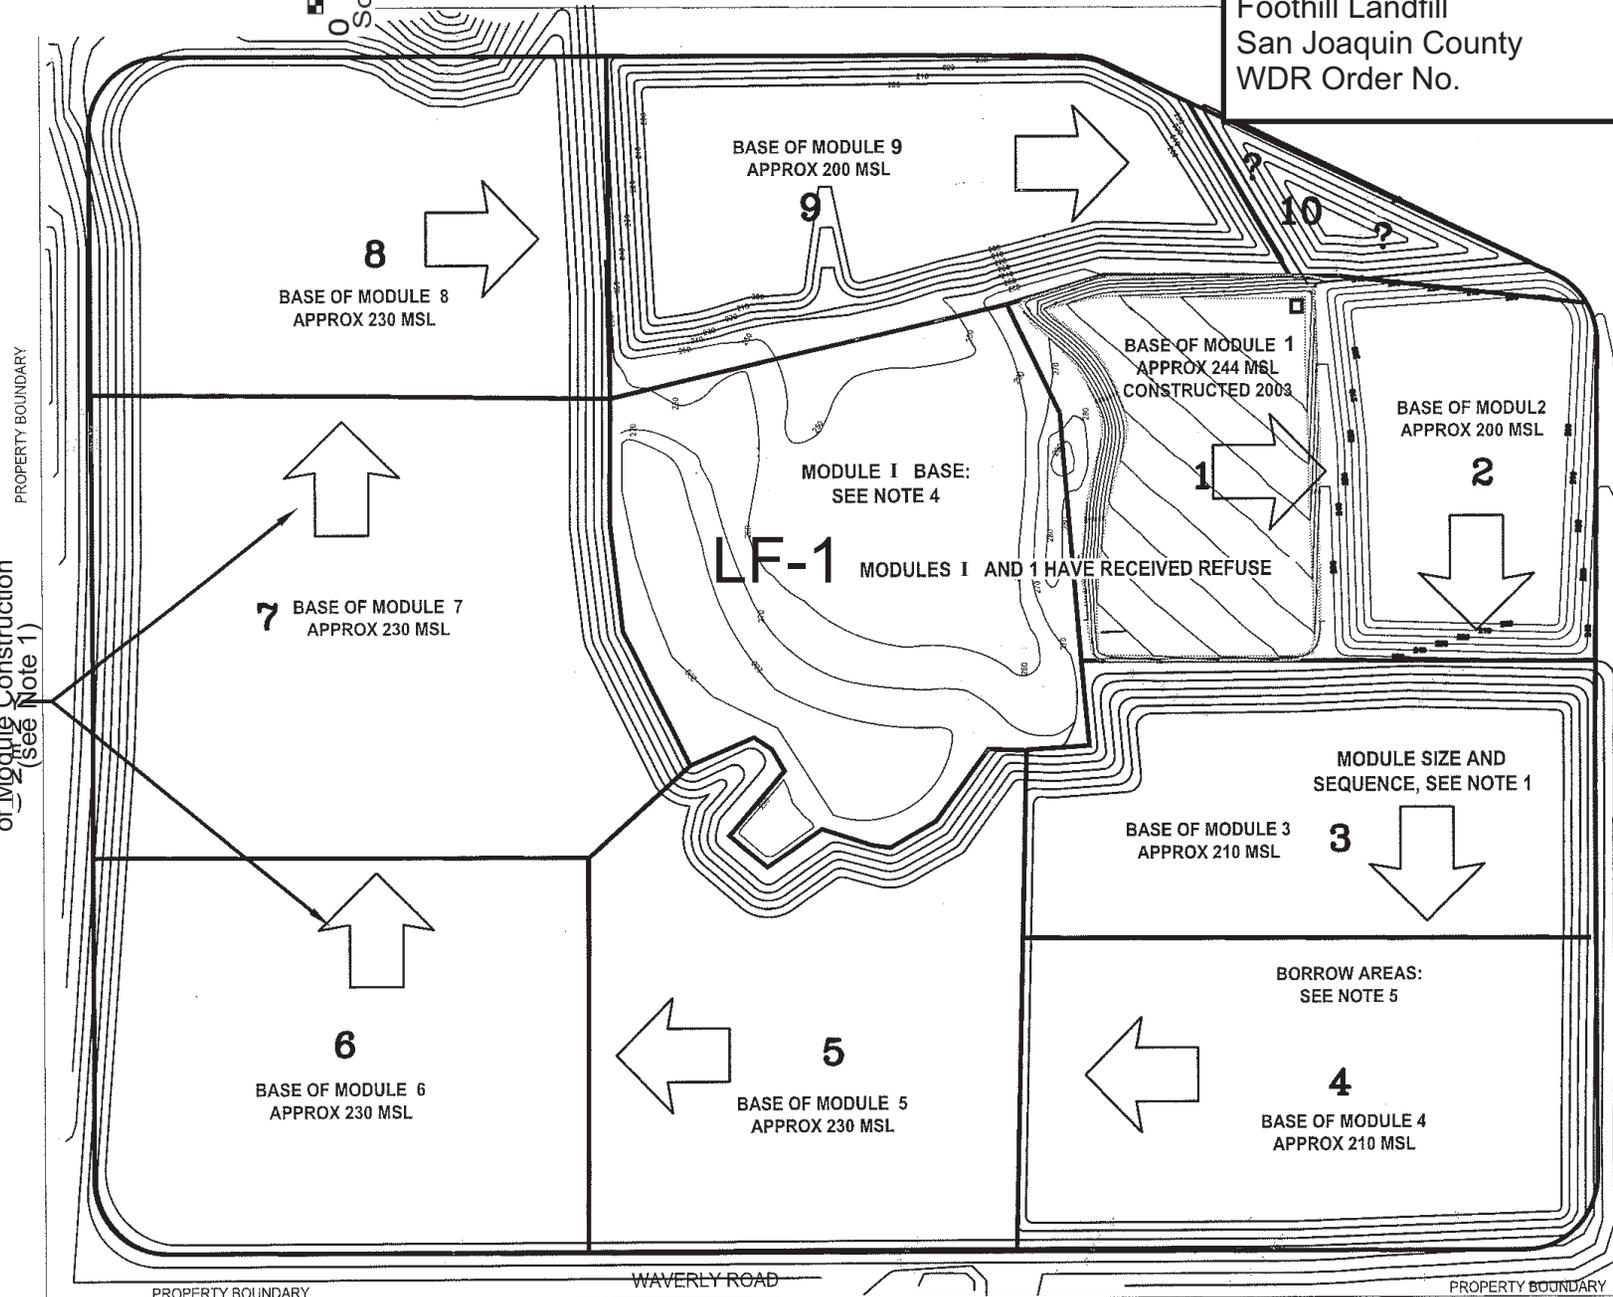

NOTES:

- 1) MODULE LOCATION, AREAS, AND SEQUENCE ARE CONCEPTUAL, AND MAY BE REVISED ACCORDING TO REFUSE INFLOW, REGULATORY REQUIREMENTS, AND OTHER SITE NEEDS.
- 2) LIMITS OF EXCAVATION SHOWN. REFUSE WILL BE APPROXIMATELY THREE FEET ABOVE THIS ELEVATION
- 3) BASE DESIGN FOR MODULES 2 THROUGH 10 ARE CONCEPTUAL. SUMPS AND SLOPE OF MODULE FLOOR NOT SHOWN.
- 4) BASE OF MODULE "1" EXCAVATED PRIOR TO COUNTY OWNERSHIP. ENGINEERING DESIGN OF EXCAVATION NOT AVAILABLE. BASE SHOWN IS ESTIMATED FROM RECOUNT BY SITE STAFF.
- 5) FUTURE MODULE BECOMES BORROW AREA FOR ACTIVE MODULE (TYP)

PROPERTY BOUNDARY

WAVERLY ROAD

PROPERTY BOUNDARY