
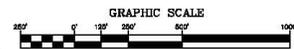


# CALIFORNIA REGIONAL WATER QUALITY CONTROL BOARD

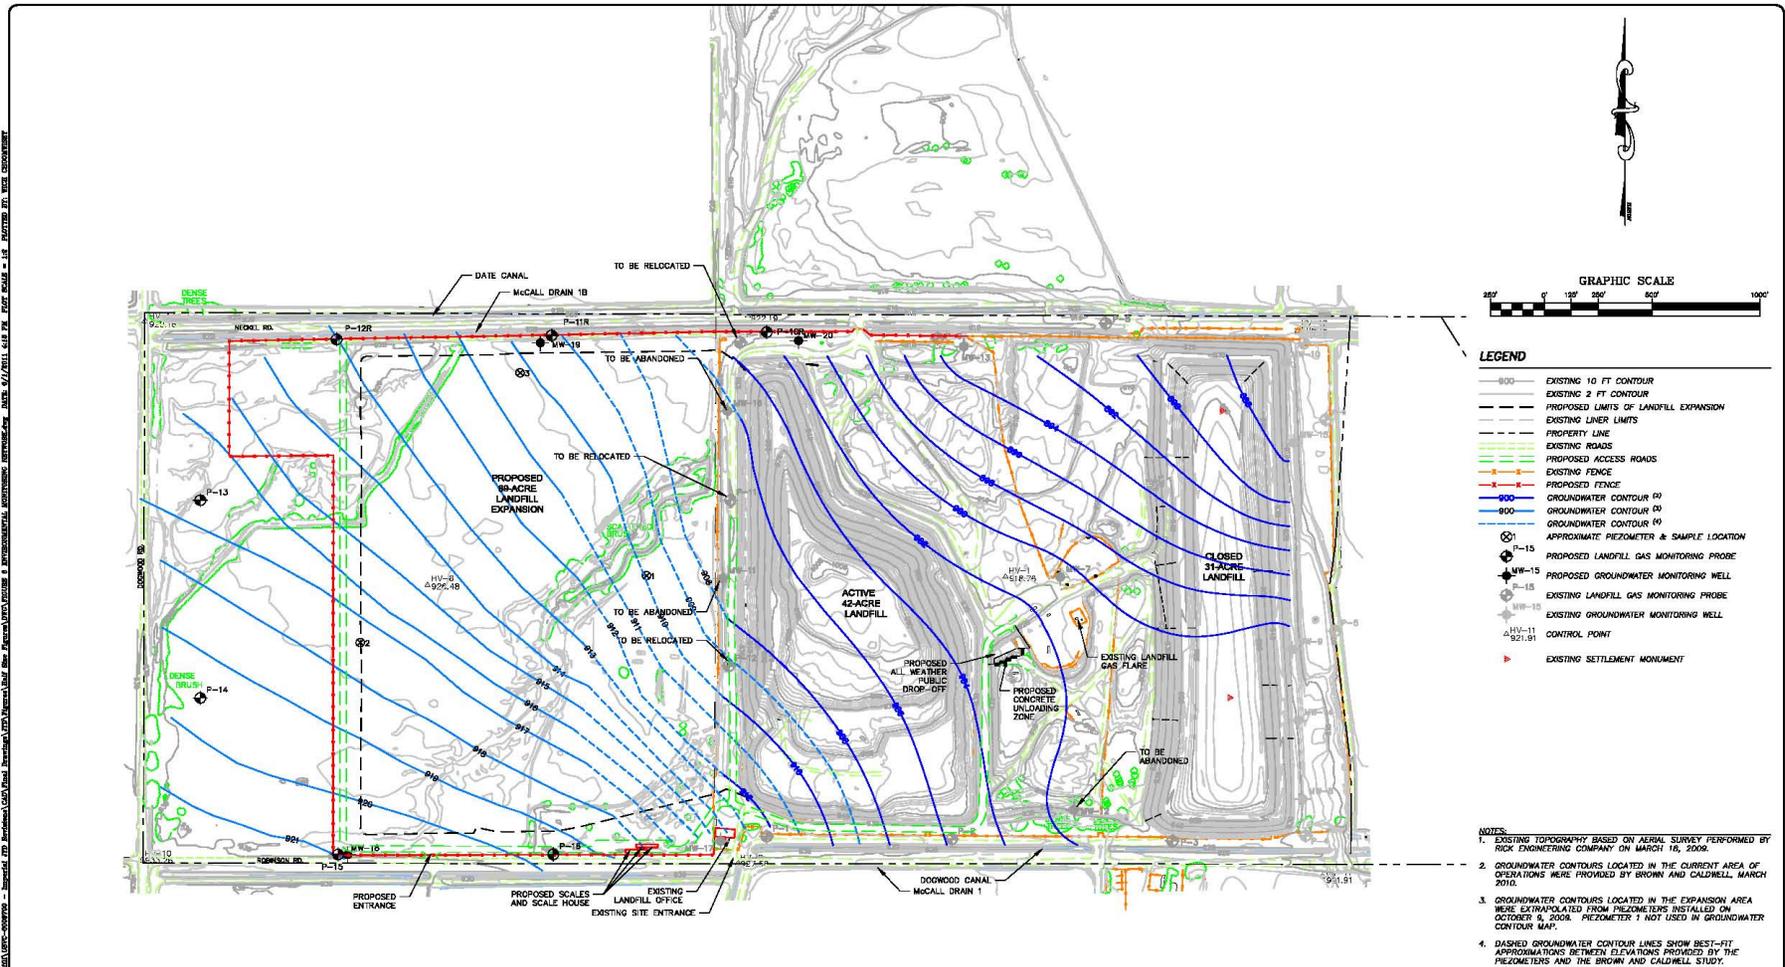

- LEGEND**
- 900 EXISTING 10 FT CONTOUR
  - 800 EXISTING 2 FT CONTOUR
  - - - PROPOSED LIMITS OF LANDFILL EXPANSION
  - - - EXISTING LINER LIMITS
  - - - PROPERTY LINE
  - - - EXISTING ROADS
  - - - PROPOSED ACCESS ROADS
  - - - EXISTING FENCE
  - - - PROPOSED FENCE
  - 900 GROUNDWATER CONTOUR 90
  - 800 GROUNDWATER CONTOUR 80
  - 700 GROUNDWATER CONTOUR 70
  - APPROXIMATE PIEZOMETER & SAMPLE LOCATION
  - ⊕ P-15 PROPOSED LANDFILL GAS MONITORING PROBE
  - ⊕ MW-15 PROPOSED GROUNDWATER MONITORING WELL
  - ⊕ P-15 EXISTING LANDFILL GAS MONITORING PROBE
  - ⊕ MW-15 EXISTING GROUNDWATER MONITORING WELL
  - ⊕ HW-11 CONTROL POINT
  - ▲ EXISTING SETTLEMENT MONUMENT

- NOTES:**
1. EXISTING TOPOGRAPHY BASED ON AERIAL SURVEY PERFORMED BY RICK ENGINEERING COMPANY ON MARCH 16, 2008.
  2. GROUNDWATER CONTOURS LOCATED IN THE CURRENT AREA OF OPERATIONS WERE PROVIDED BY BROWN AND CALDWELL, MARCH 2010.
  3. GROUNDWATER CONTOURS LOCATED IN THE EXPANSION AREA WERE EXTRAPOLATED FROM PIEZOMETERS INSTALLED ON OCTOBER 6, 2008. PIEZOMETER 1 NOT USED IN GROUNDWATER CONTOUR MAP.
  4. DASHED GROUNDWATER CONTOUR LINES SHOW BEST-FIT APPROXIMATIONS BETWEEN ELEVATIONS PROVIDED BY THE PIEZOMETERS AND THE BROWN AND CALDWELL STUDY.

REV. NO.	DATE	DESCRIPTION	DRAWN BY	DESIGNED BY	CHECKED BY	APPROVED BY
0	06/26/11	ISSUED FOR PERMITTING				

**VECTOR ENGINEERING, INC.**  
An Ausenco group company  
1430 Spring Hill Drive, Grass Valley, CA 95943 • TEL: 530-272-3448 • FAX: 530-272-8033 fax

**REPUBLIC SERVICES**

IMPERIAL LANDFILL  
JOINT TECHNICAL DOCUMENT  
IMPERIAL, CALIFORNIA  
ENVIRONMENTAL MONITORING NETWORK

FIGURE NO. 6  
PROJECT NO. USVC-00087

ISSUED FOR PERMITTING

## ATTACHMENT B

### ALLIED IMPERIAL LANDFILL Site Map Board Order R7-2011-0040