



ATTACHMENT 7

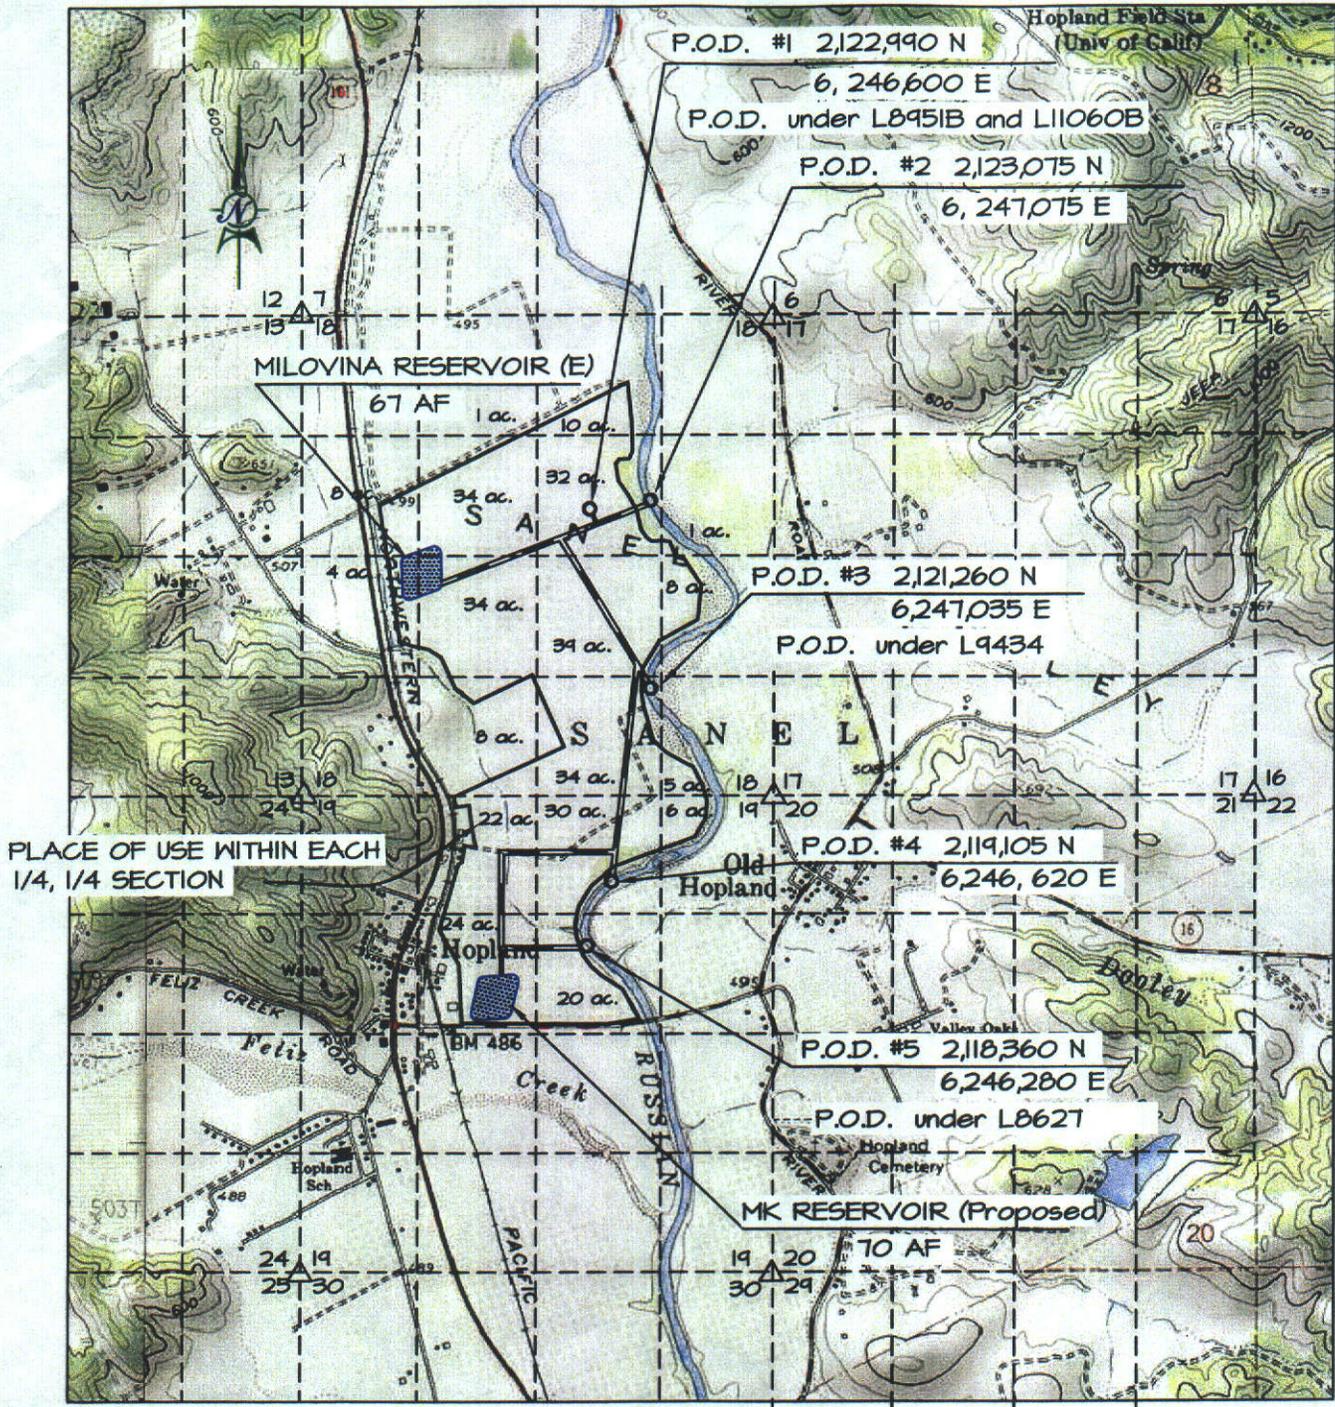

PLACE OF USE WITHIN EACH  
1/4, 1/4 SECTION

OWNER: Beckstoffer Vineyards XIV  
 SOURCE: Russian River  
 COUNTY: Mendocino  
 USGS QUAD MAP: Hopland  
 P.O.D.s within Section 29, T13N, R11W, MDB&M  
 SCALE: 1" = 2000'

MAP TO ACCOMPANY  
 APPLICATION TO APPROPRIATE WATER  
 Prepared by  
 Napa Valley Vineyard Engineering  
 February 3, 2010

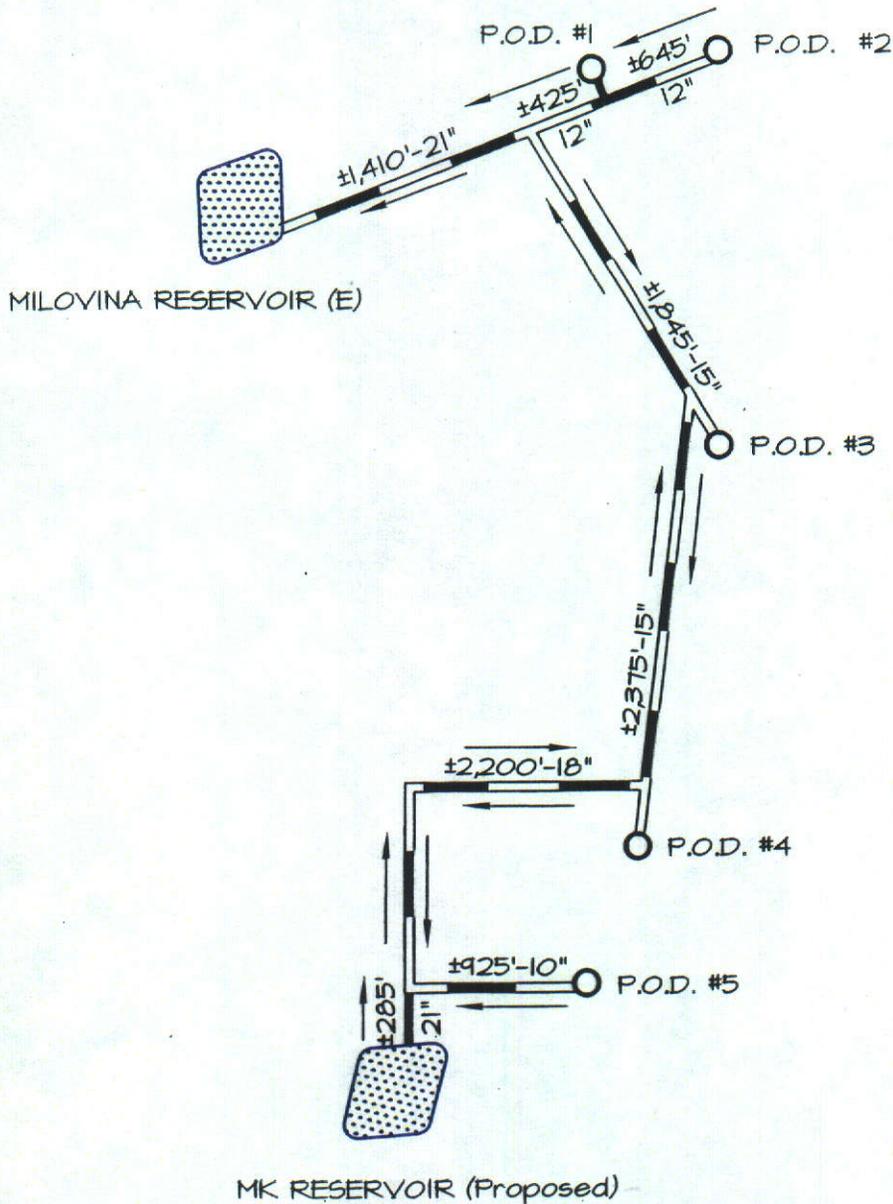

PIPE SCHEMATIC

1" = 1000'

Sheet 2 of 2

MAP TO ACCOMPANY  
APPLICATION TO APPROPRIATE WATER

Prepared by  
Napa Valley Vineyard Engineering  
February 3, 2010