
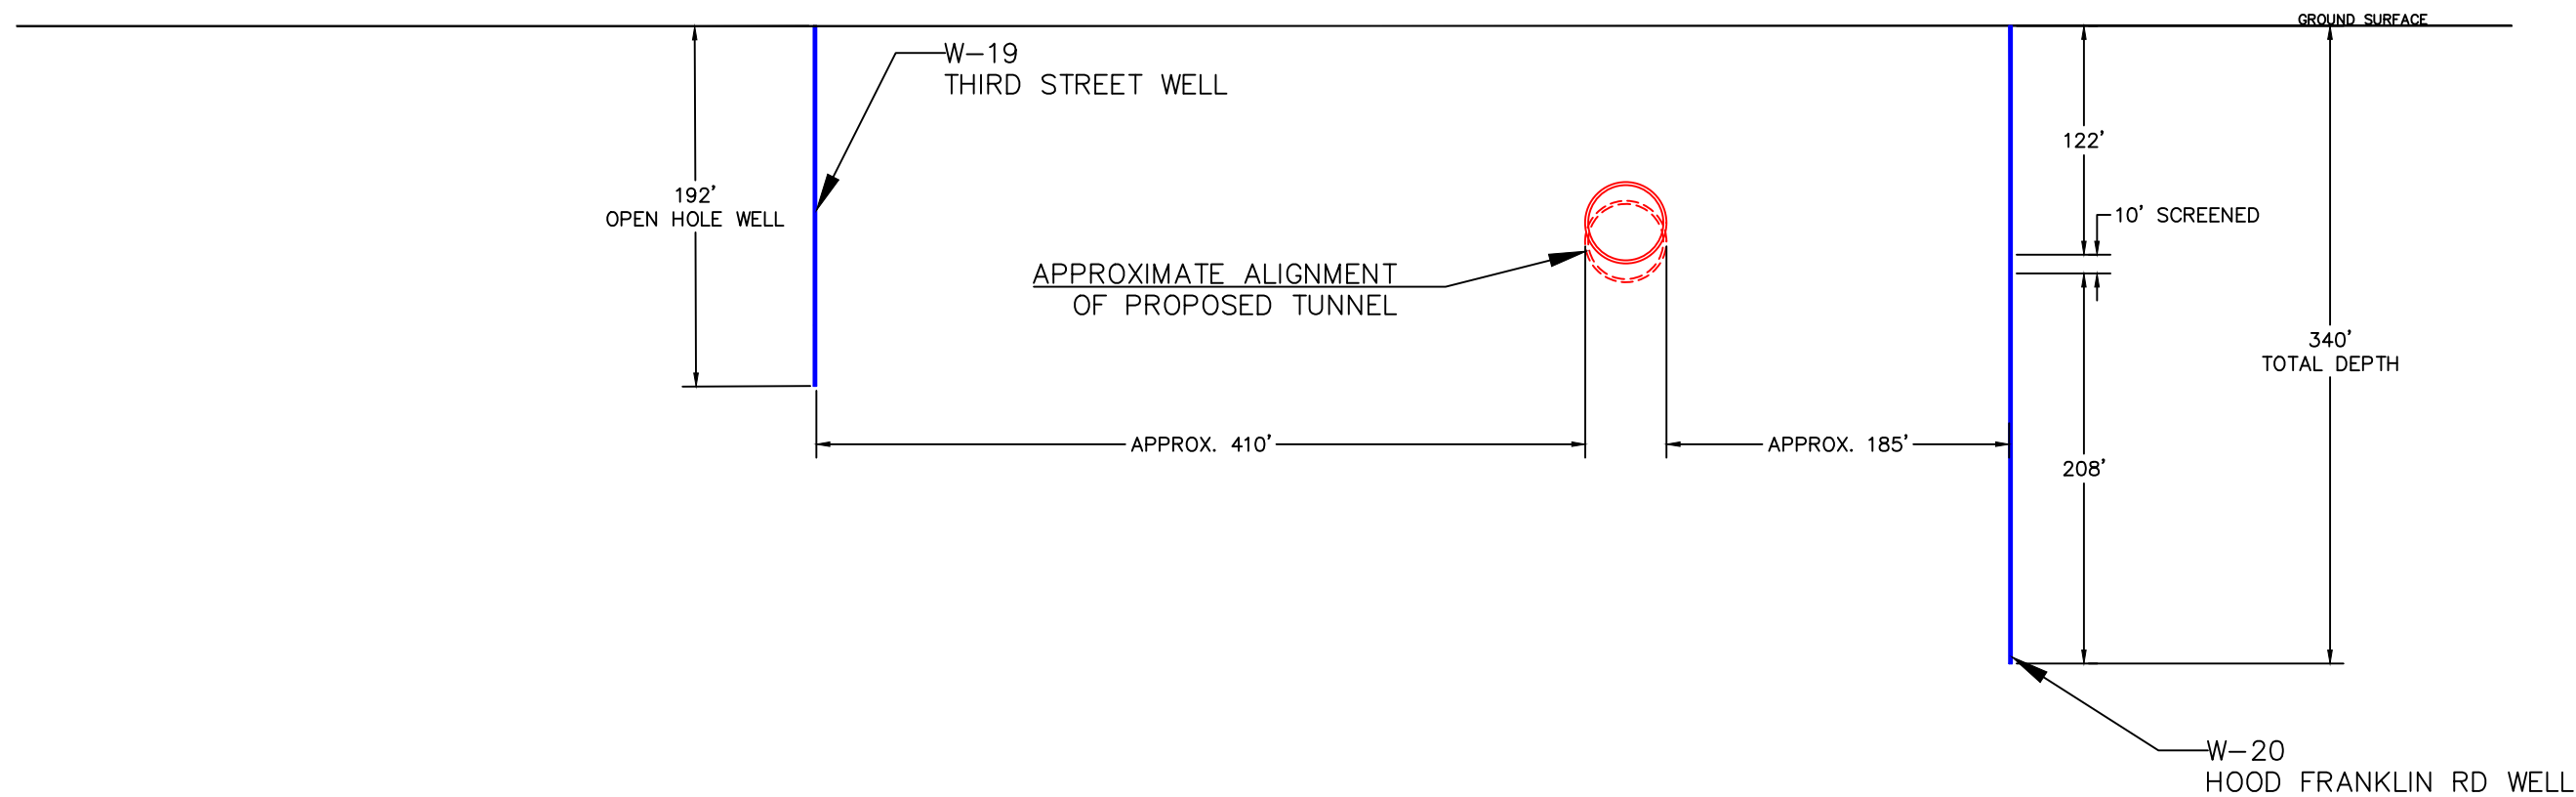


**FIGURE: SCWA-1.0**  
**PLAN VIEW** SCWA-1

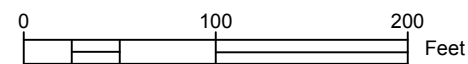

LEGEND:  
 125' TUNNEL INVERT EL ———  
 135' TUNNEL INVERT EL - - - -



**FIGURE: SCWA-1.1  
 CROSS SECTION VIEW**