




# Buena Vista Landfill

## Order No. R3-2006-0002

### Site Map

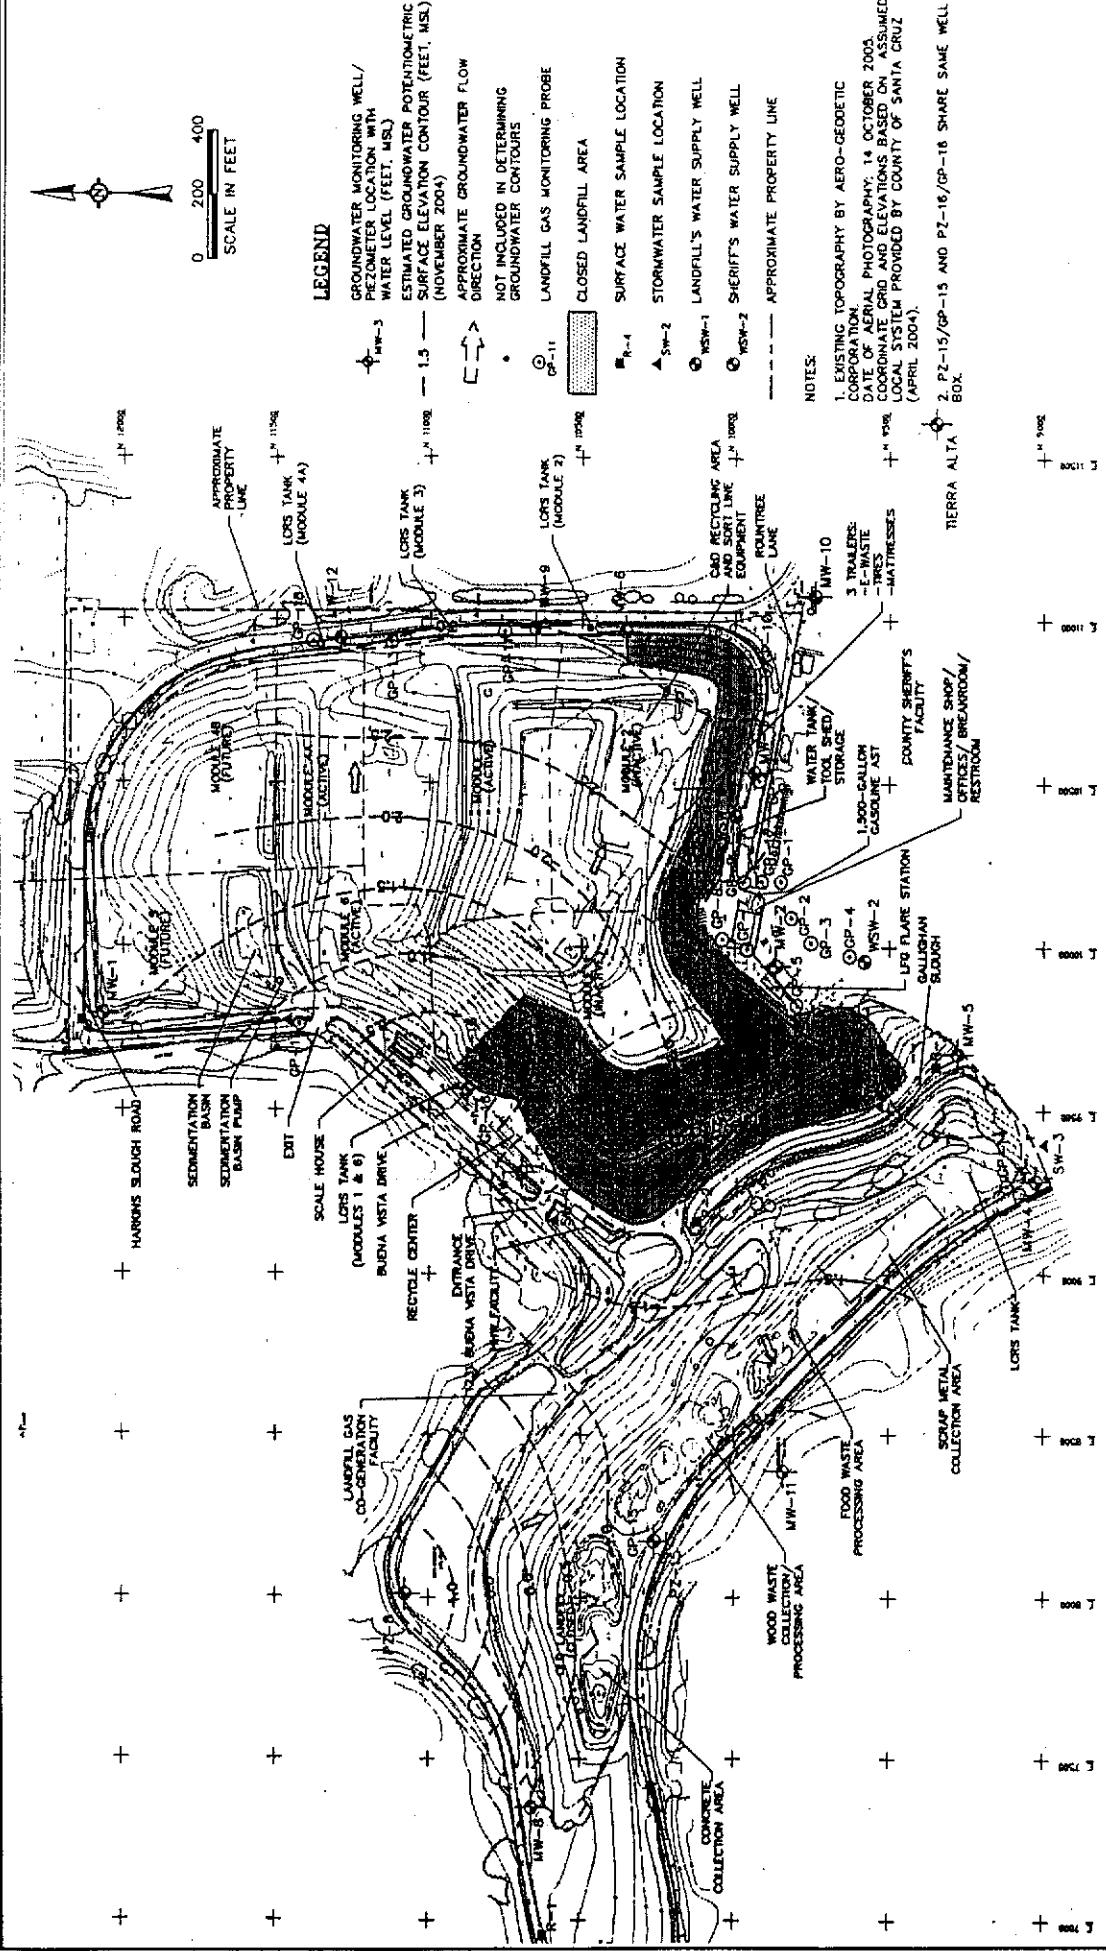

Attachment 3