


ATTACHMENT C

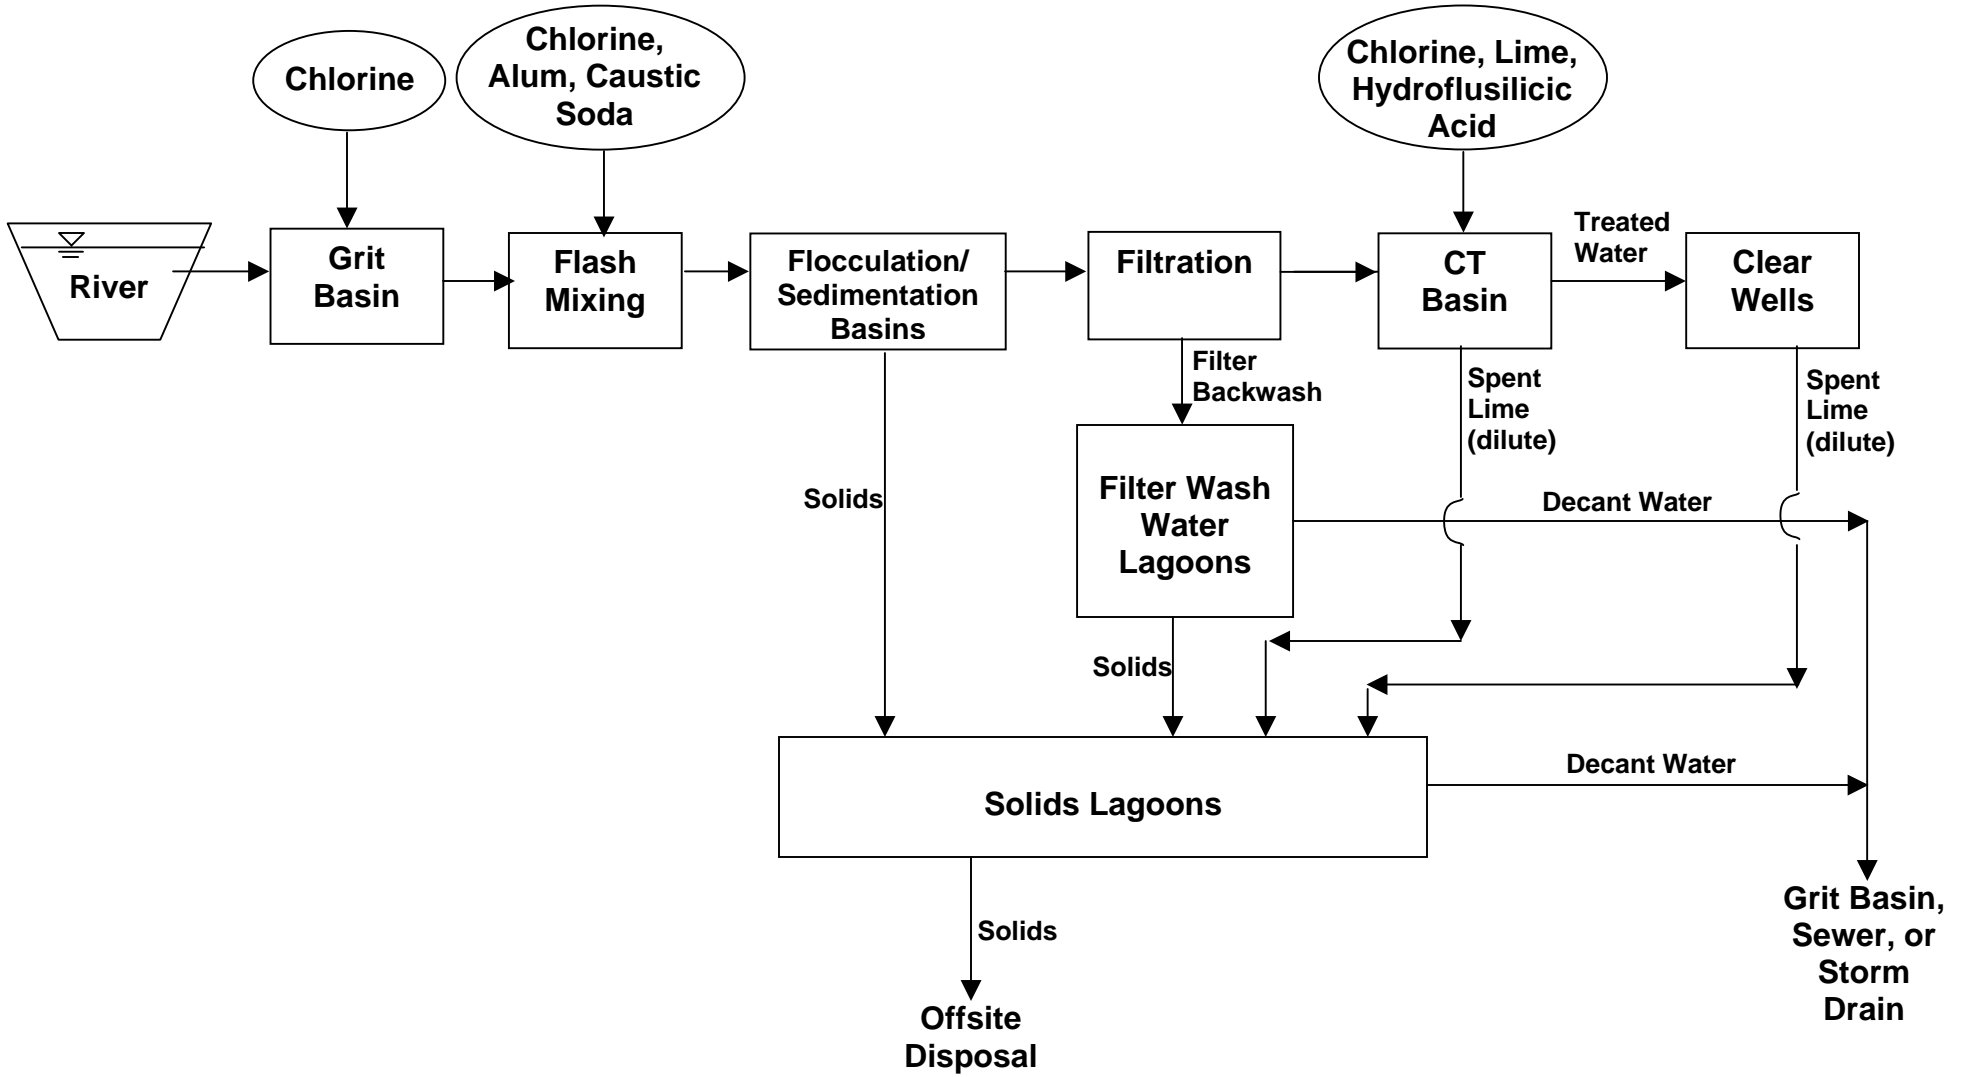

<p>Drawing Reference: Report of Waste Discharge July 2005</p>	<p><b>PROCESS SCHEMATIC</b> CITY OF SACRAMENTO UTILITIES DEPARTMENT SACRAMENTO RIVER WTP SACRAMENTO COUNTY</p> <p>ORDER NO.</p>	<p><b>LEGEND</b></p> <p>→ <span style="border: 1px solid black; display: inline-block; width: 50px; height: 20px; vertical-align: middle;"></span> Existing Process/Structure</p>
---	---	---