
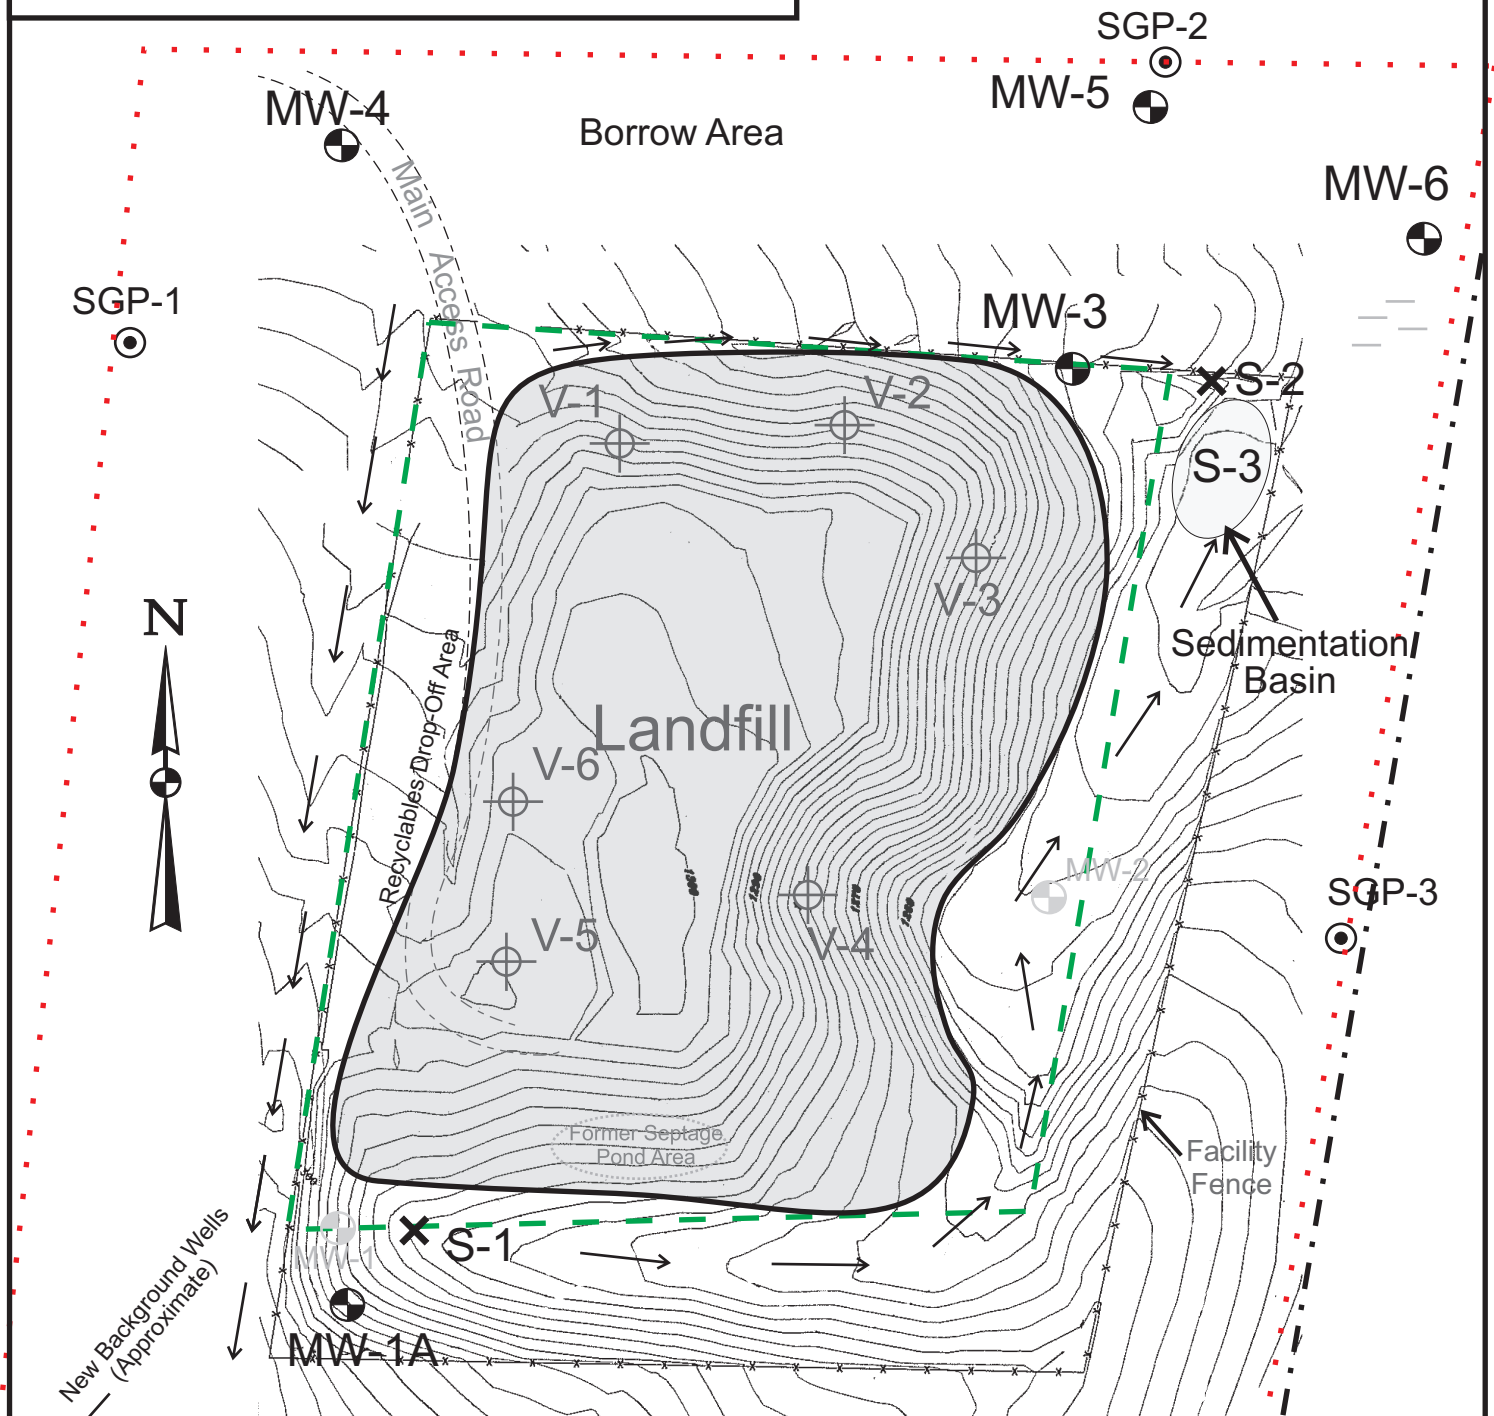


Attachment B: Facility Map
 Colusa County Department of Public Works
 Stonyford Landfill
 Colusa County
 WDR Order No. R5-2014-XXXX

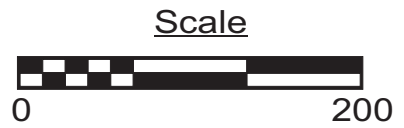

Monitoring Points	Boundaries	Other
Existing Well	Waste	SW Drainage
Future Well	Unit	LFG Vent
Storm Water	Facility	Former Well (Abandoned)
Soil Gas Well	Property	
	Gas Compliance	