


CALIFORNIA REGIONAL WATER QUALITY CONTROL BOARD - 7

**A-1 AGGREGATES
SITE MAP**

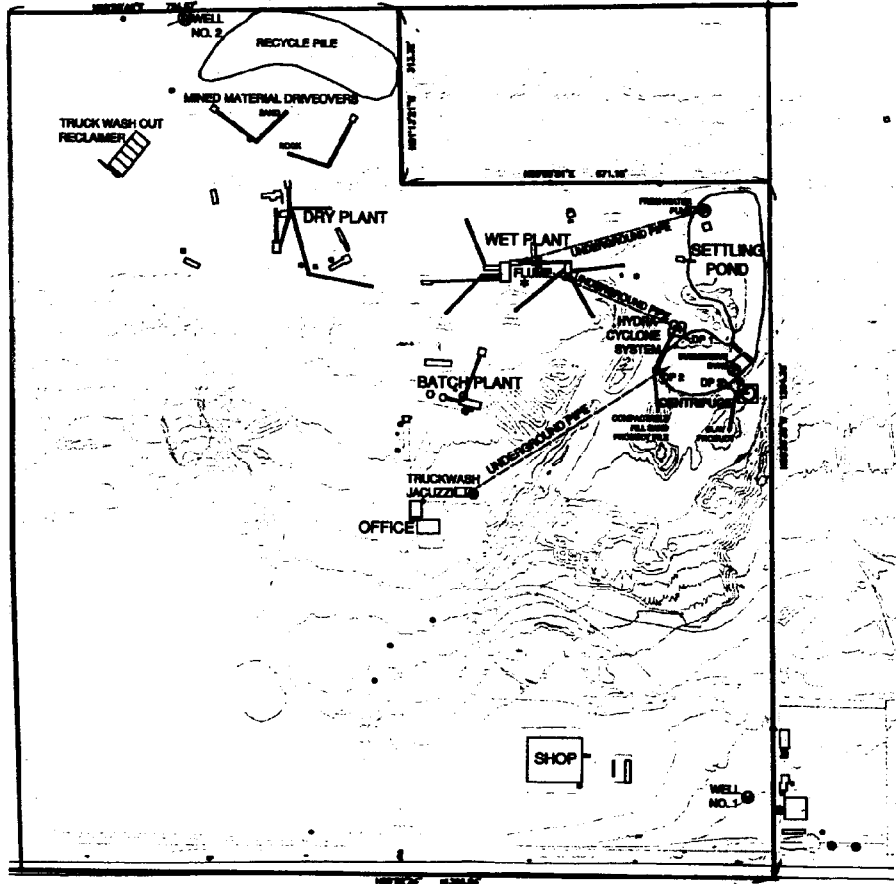

LEGEND

- ⊙ WELL
- ⊕ PUMP
- DP — DISCHARGE POINT

NOTES:

THE SHOWN TOPOGRAPHY WAS FLOWN IN MARCH 2005.

SINCE MARCH, THE TRUCK WASH OUT RECLAIMER, THE TRUCK WASH / JACUZZI, THE HYDRACYCLONE SYSTEM, AND CENTRIFUGE WAS CONSTRUCTED.

THE LOCATION FOR THE ABOVE LISTED FACILITIES ARE CLOSE BUT APPROXIMATE.


SCALE: 1" = 200'

EXHIBIT A

A-1 AGGREGATES, INC., OWNER/OPERATOR
A-1 AGGREGATES SAND AND GRAVEL PROCESSING PLANT
WASHWATER INFILTRATION/EVAPORATION BASIN DISPOSAL FACILITIES
Thousand Palms – Riverside County
SE ¼, SW ¼ of Section 6, T4S, R6E, SBB&M

Board Order No. R7-2006-0022

CALIFORNIA REGIONAL WATER QUALITY CONTROL BOARD - 7

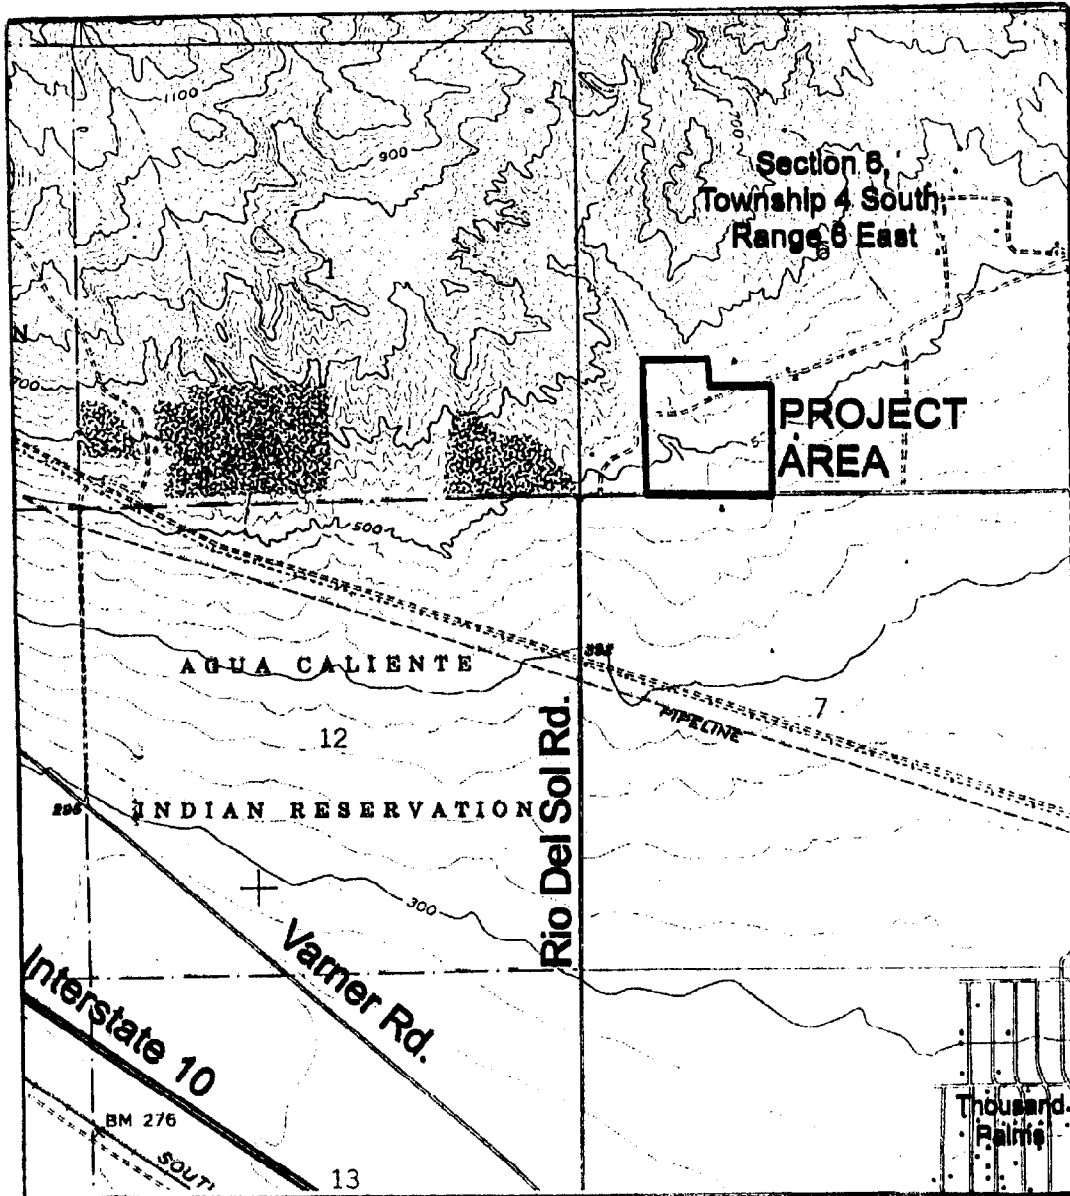

SITE MAP

A-1 AGGREGATES, INC., OWNER/OPERATOR
A-1 AGGREGATES SAND AND GRAVEL PROCESSING PLANT
WASHWATER INFILTRATION/EVAPORATION BASIN DISPOSAL FACILITIES
Thousand Palms – Riverside County
SE ¼, SW ¼ of Section 6, T4S, R6E, SBB&M