


 CLOSED IMPOUNDMENT
 ACTIVE IMPOUNDMENT
 INACTIVE/CLOSURE PENDING
 MOLYCORP, INC. PROPERTY
 BOUNDARY

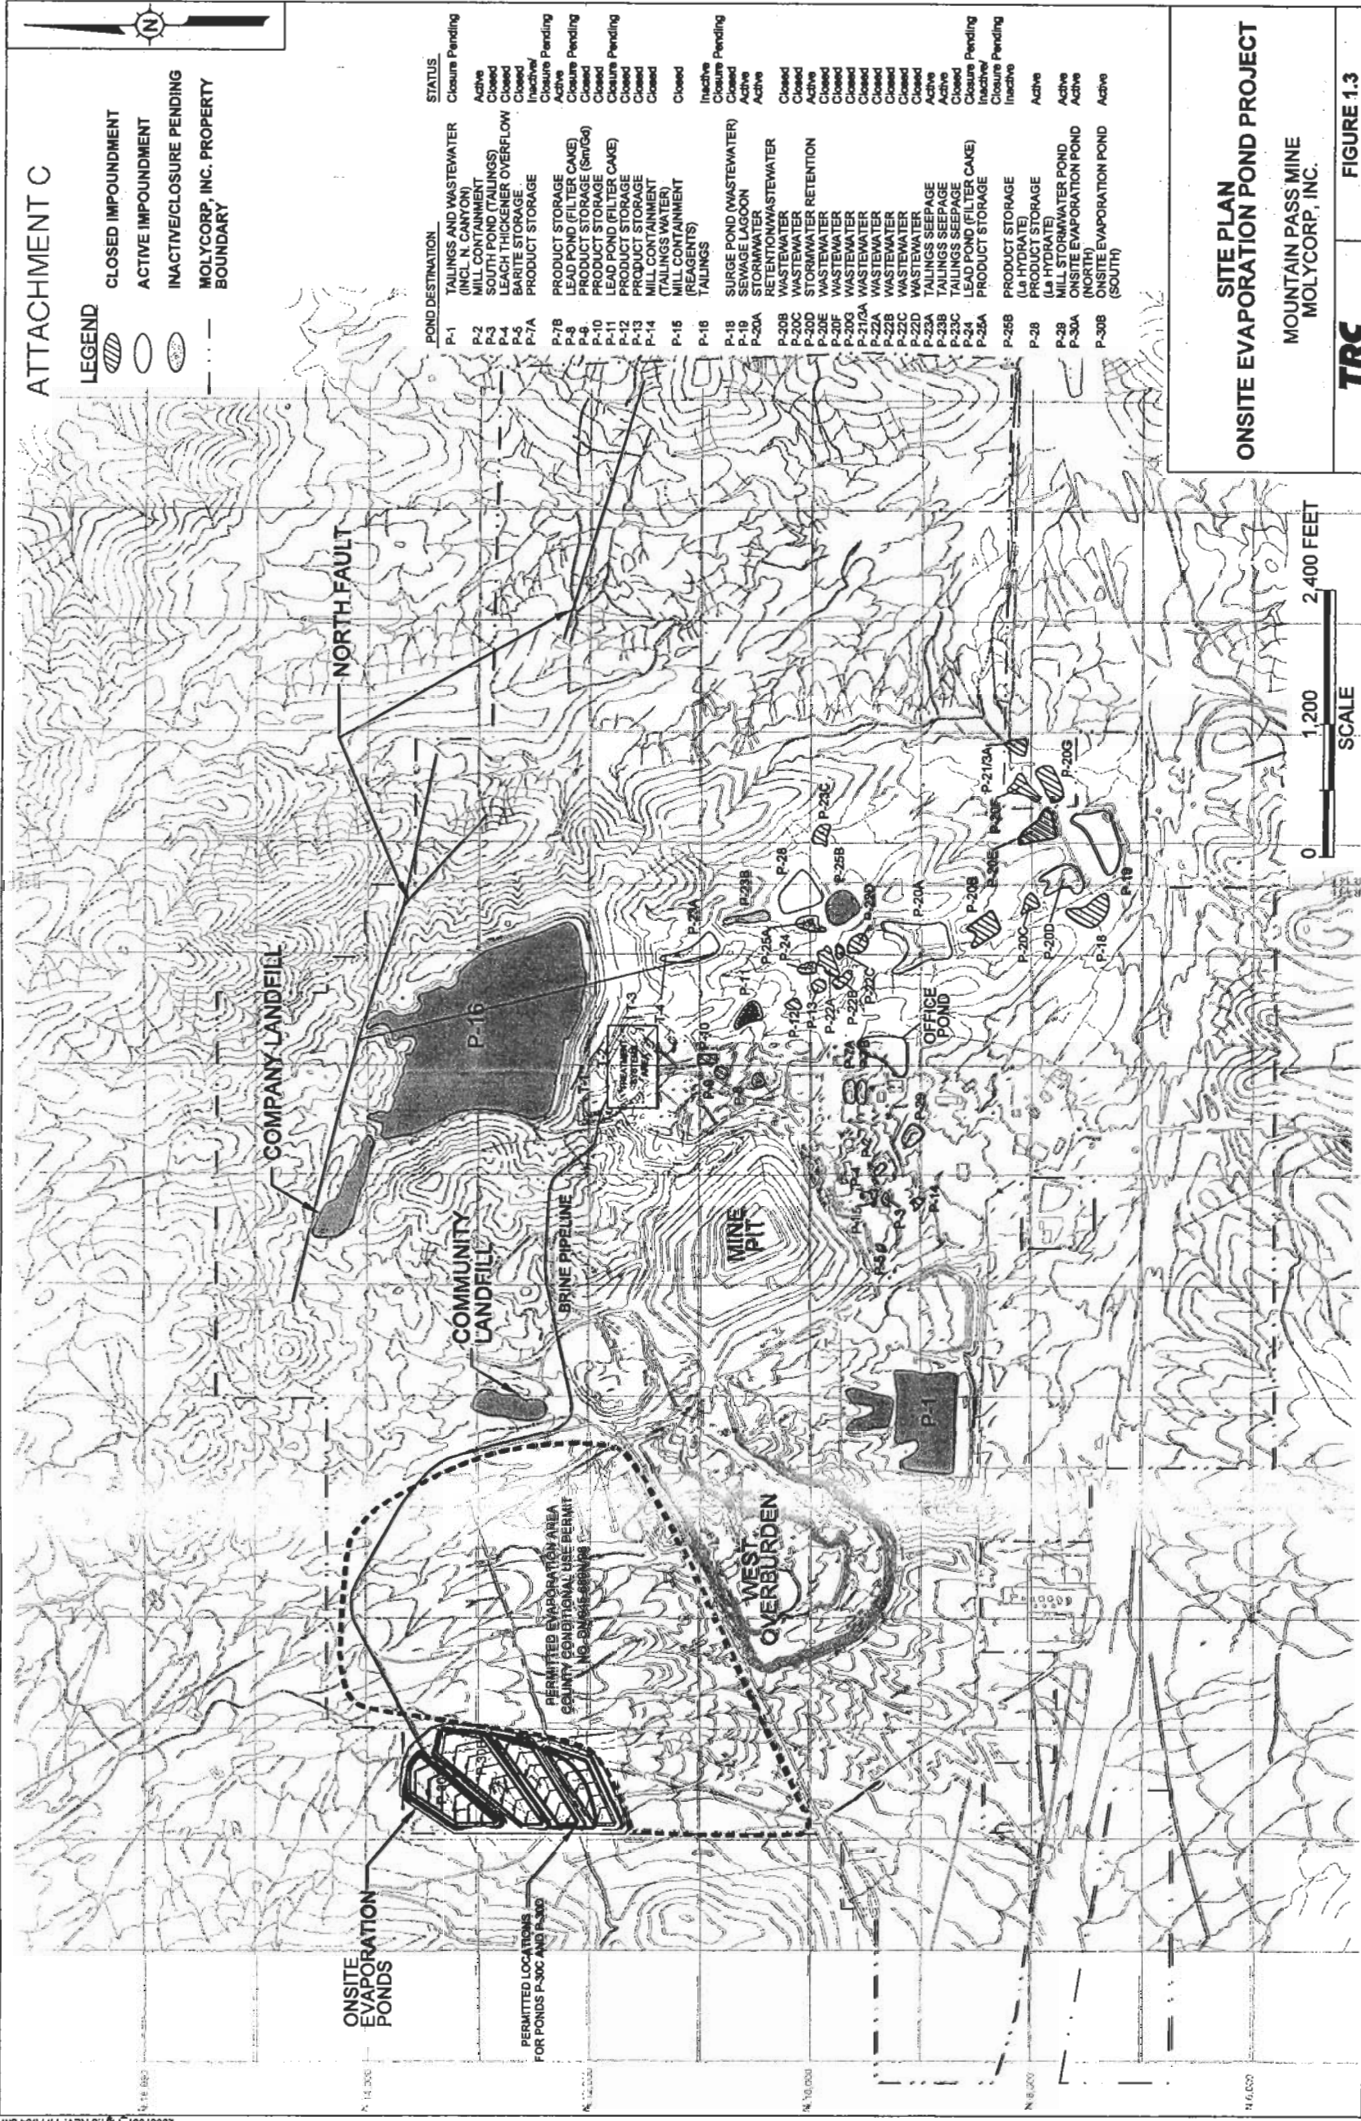

SITE PLAN
ONSITE EVAPORATION POND PROJECT

MOUNTAIN PASS MINE
MOLYCORP, INC.