



Los Angeles Regional Water Quality Control Board

January 10, 2020

Certified Mail No. 7018 0680 0000 4671 1791
Return Receipt Requested

Mr. Afshin Etebar
Manager
CWV- Sweetzer, LLC
8447 Wilshire Blvd., Suite 400
Beverly Hills, CA 90211

CONTINUATION OF COVERAGE UNDER GENERAL NATIONAL POLLUTANT DISCHARGE ELIMINATION SYSTEM AND WASTE DISCHARGE REQUIREMENTS FOR CWV SWEETZER, LLC, 728 N. SWEETZER AVE., WEST HOLLYWOOD, CALIFORNIA (NPDES NO. CAG994004, CI-10286)

Dear Mr. Etebar:

We have completed our review of your application for a permit to discharge wastewater to surface waters under the General National Pollutant Discharge Elimination System (NPDES) Permit from the above-referenced site. Based on the attached Fact Sheet and other information provided, we have determined that the groundwater discharge from your facility meets the conditions to be regulated under General NPDES Permit No. CAG994004, Order No. R4-2018-0125, *General National Pollutant Discharge Elimination System and Waste Discharge Requirements for Discharges of Groundwater from Construction and Project Dewatering to Surface Waters in Coastal Watersheds of Los Angeles and Ventura Counties*, adopted by this Board on September 13, 2018. Your existing enrollment under Order No. R4-2013-0095, which was issued to you on November 18, 2016, is superseded by this new permit Order No. R4-2018-0125.

Enclosed are your Waste Discharge Requirements, which also serve as your NPDES permit, consisting of Order No. R4-2018-0125 and Monitoring and Reporting Program No. CI-10286. The effluent limitations in Part V.A.1. Tables 1 and 10, and the receiving water limitations in Part VI.A.3 Table 30 of Order No. R4-2018-0125 for the specific constituents listed in Tables

IRMA MUÑOZ, CHAIR | RENEE PURDY, EXECUTIVE OFFICER

320 West 4th St., Suite 200, Los Angeles, CA 90013 | www.waterboards.ca.gov/losangeles



A.1, A.2, and A.3 with the enclosed Fact Sheet are applicable to your discharge. Because the groundwater discharge flows into Ballona Creek, the mineral limitations in Attachment B of Order No. R4-2018-0125 are not applicable to your discharge. All other parts of the Order apply, including but not limited to narrative and receiving water limitations. No later than three days prior to initiation of discharge, you must notify Los Angeles County Flood Control District via email to: dischargenotify@dpw.lacounty.gov about the discharge. Prior to starting discharge, a representative sample of the effluent shall be obtained and analyzed to determine compliance with the discharge limitations.

The Monitoring and Reporting Program requires you to implement the monitoring program on the effective date of coverage under this permit. All monitoring reports should be sent to the Regional Water Board, electronically by email to losangeles@waterboards.ca.gov. When submitting monitoring or technical reports to the Regional Water Board per these requirements, please include a reference to "Compliance File No. CI-10286 and NPDES No. CAG994004", which will ensure that the reports are directed to the appropriate file and staff. Also, please do not combine other reports with your monitoring reports. Submit each type of report as a separate document.

The Regional Water Board is implementing a paperless office system to reduce paper use, increase efficiency and provide a more effective way for our staff, the public and interested parties to view water quality documents. Therefore, please convert all regulatory documents, submissions, data and correspondence that you would normally submit to us as hard copies to a searchable Portable Document Format (PDF). Documents that are less than 10 megabyte (MB) should be emailed to losangeles@waterboards.ca.gov. Documents that are 10 MB or larger should be transferred to a disk and mailed to the address listed in section X.B.5.c. of the attached Monitoring and Reporting Program. If you need additional information regarding electronic submittal of documents, please visit the Regional Water Board's website listed above and navigate to Paperless Office.

To avoid paying future annual fees, please submit written request for termination of your enrollment under the general permit in a separate letter, when the project has been completed and the permit is no longer needed.

We are sending a copy of Order No. R4-2018-0125 only to the applicant. For those on the mailing list, please refer to the Board Order previously sent to you. A copy of the Order will be furnished to anyone who requests it, or it can be obtained at our web site address: http://www.waterboards.ca.gov/losangeles/board_decisions/adopted_orders/.

If you have any questions, please contact Peter Ho at (213) 620-2093 or e-mail at Peter.Ho@waterboards.ca.gov.

Sincerely,



Renee Purdy
Executive Officer

Enclosures:

General NPDES No. CAG994004, Order No. R4-2018-0125
Fact Sheet
Monitoring and Reporting Program No. CI-10286

cc: Environmental Protection Agency, Region 9, Permit Section (WTR-5)
State Water Resources Control Board, npdes-wastewater@waterboards.ca.gov
U.S. Army Corps of Engineers
U.S. Fish and Wildlife Services, Division of Ecological Services
NOAA, National Marine Fisheries Service
California Department of Fish and Wildlife, Marine Resources, Region 5
Los Angeles County, Department of Public Works, Environmental Programs Division
Los Angeles County, Department of Public Works, Flood Maintenance Division
Los Angeles County, Department of Health Services
lcis-npdes@pgenv.com, PG Environmental
James Ashby, PG Environmental
Sarah Torres, PG Environmental

**STATE OF CALIFORNIA
CALIFORNIA REGIONAL WATER QUALITY CONTROL BOARD
LOS ANGELES REGION
320 West 4th Street, Suite 200, Los Angeles, California 90013**

**Fact Sheet
WASTE DISCHARGE REQUIREMENTS
FOR**

CWV-Sweetzer, LLC (728 N. Sweetzer)

**(ORDER NO. R4-2018-0125)
NPDES NO. CAG994004
CI-10286**

FACILITY ADDRESS

728 N. Sweetzer Ave.
West Hollywood, CA 90069

FACILITY MAILING ADDRESS

8447 Wilshire Blvd., Unit 400
Beverly Hills, CA 90211

PROJECT DESCRIPTION:

CWV-Sweetzer, LLC (Discharger) proposes to discharge groundwater from the construction of 728 N. Sweetzer in the City of West Hollywood (see Figure 1 – Site Location). Because of rising ground water, dewatering is necessary during the construction of two levels of subterranean parking of a 4-story apartment building. The Discharger has an existing system to treat groundwater by passing the water through mechanical filters and ion exchange resins to remove copper (see Figure 2 – Treatment Flow Diagram). The groundwater will be discharged to a storm drain located at North Sweetzer Ave. and thence to Ballona Creek.

Discharge from the site is qualified to be regulated under the General Permit No. CAG994004 (Order No. R4-2018-0125). On January 9, 2019, the Discharger submitted a Notice of Intent (NOI) and analytical results of groundwater samples to continue enrollment under the General NPDES Permit. The authorization to discharge under the general NPDES permit will be effective for the duration of the construction project. If dewatering is necessary after the construction project, the discharger must submit a new NOI to the Regional Board for continuing enrollment under the general NPDES permit for dewatering discharge from the facility.

VOLUME AND DESCRIPTION OF DISCHARGE:

A proposed maximum volume of 360,000 gallons per day (gpd) of groundwater will be discharged to a storm drain inlet at N. Sweetzer Ave (Discharge Point M-001, Latitude: N 34° 05' 2", Longitude: W -118° 22' 13") which flows into Ballona Creek, a water of the United States. The project site location map is shown in Figure 1. The process flow diagram is shown in Figure 2.

APPLICABLE EFFLUENT LIMITATIONS

Based on the information provided in the NPDES Application Supplemental Requirements, the Regional Board has determined that the constituents listed in Tables A.1., A.2., and A.3. below, show reasonable potential to exist in the discharge. Therefore, effluent limitations contained in Part V.A.1. Table 1 and Table 10, and the receiving water limitations¹ in Part VI.A.3. Table 30 of Order No. R4-2018-0125 for the specific constituents listed on Tables A.1., A.2., and A.3. are the applicable effluent limitations. Because the groundwater discharge flows into Ballona Creek, the mineral limitations in Attachment B of Order No R4-2018-0125 are not applicable to your discharge. The Discharger must comply with all other parts of the Order, including, but not limited to, narrative effluent and receiving water limitations.

The discharger is required to comply with these effluent limitations during its enrollment under Order No. R4-2018-0125.

Table A.1.

Constituents	Units	Maximum Daily Limitations	Average Monthly Limitations
Total Suspended Solids	mg/L	75	50
Turbidity	NTU	150	50
BOD ₅ 20°C	mg/L	30	20
Oil and Grease	mg/L	15	10
Settleable Solids	ml/L	0.3	0.1
Sulfides	mg/L	1.0	Not Applicable (NA)
Phenols	mg/L	1.0	NA
Residual Chlorine	mg/L	0.1	NA
Methylene Blue Active Substances (MBAS)	mg/L	0.5	NA

1. While these limitations are identified as receiving water limitations in Order No. R4-2018-0125, they are applied as effluent limitations for enrollees because there are no receiving water monitoring requirements for enrollees in the general order.

Table A.2.

Ballona Creek Metals TMDL	Units	Dry² Weather Daily Maximum	Dry Weather Monthly Average	Wet³ Weather Daily Maximum	Wet Weather Monthly Average
Copper, Total Recoverable (TR)	µg/L	58	29	14	7
Lead, TR	µg/L	32	16	77	38
Zinc, TR	µg/L	730	360	105	52

Table A.3.

Ballona Creek Freshwater Bacteria TMDL	Unit	Geometric Mean	Single Sample
E. coli density	MPN/100 mL	126	576

FREQUENCY OF DISCHARGE:

Groundwater discharge will be intermittent and last for an estimated 24 months. The discharge is not expected to continue after the building is constructed.

REUSE OF WATER:

The Discharger evaluated ground water reuse options. The construction site will be completely excavated below the existing ground surface elevation. There is no possibility to reuse the groundwater at the site for irrigation or discharge to sanitary sewer. Since there are no feasible reuse options for the groundwater discharge, the groundwater is discharged to a nearby storm drain that discharges to Ballona Creek in compliance with the requirements of the attached Order R4-2018-0125.

-
2. For purpose of this General Permit, discharges occurring from April 15th through November 14th are considered dry weather discharges.
 3. For purposes of this General Permit, discharges occurring from November 15th through April 14th are considered wet weather discharges.


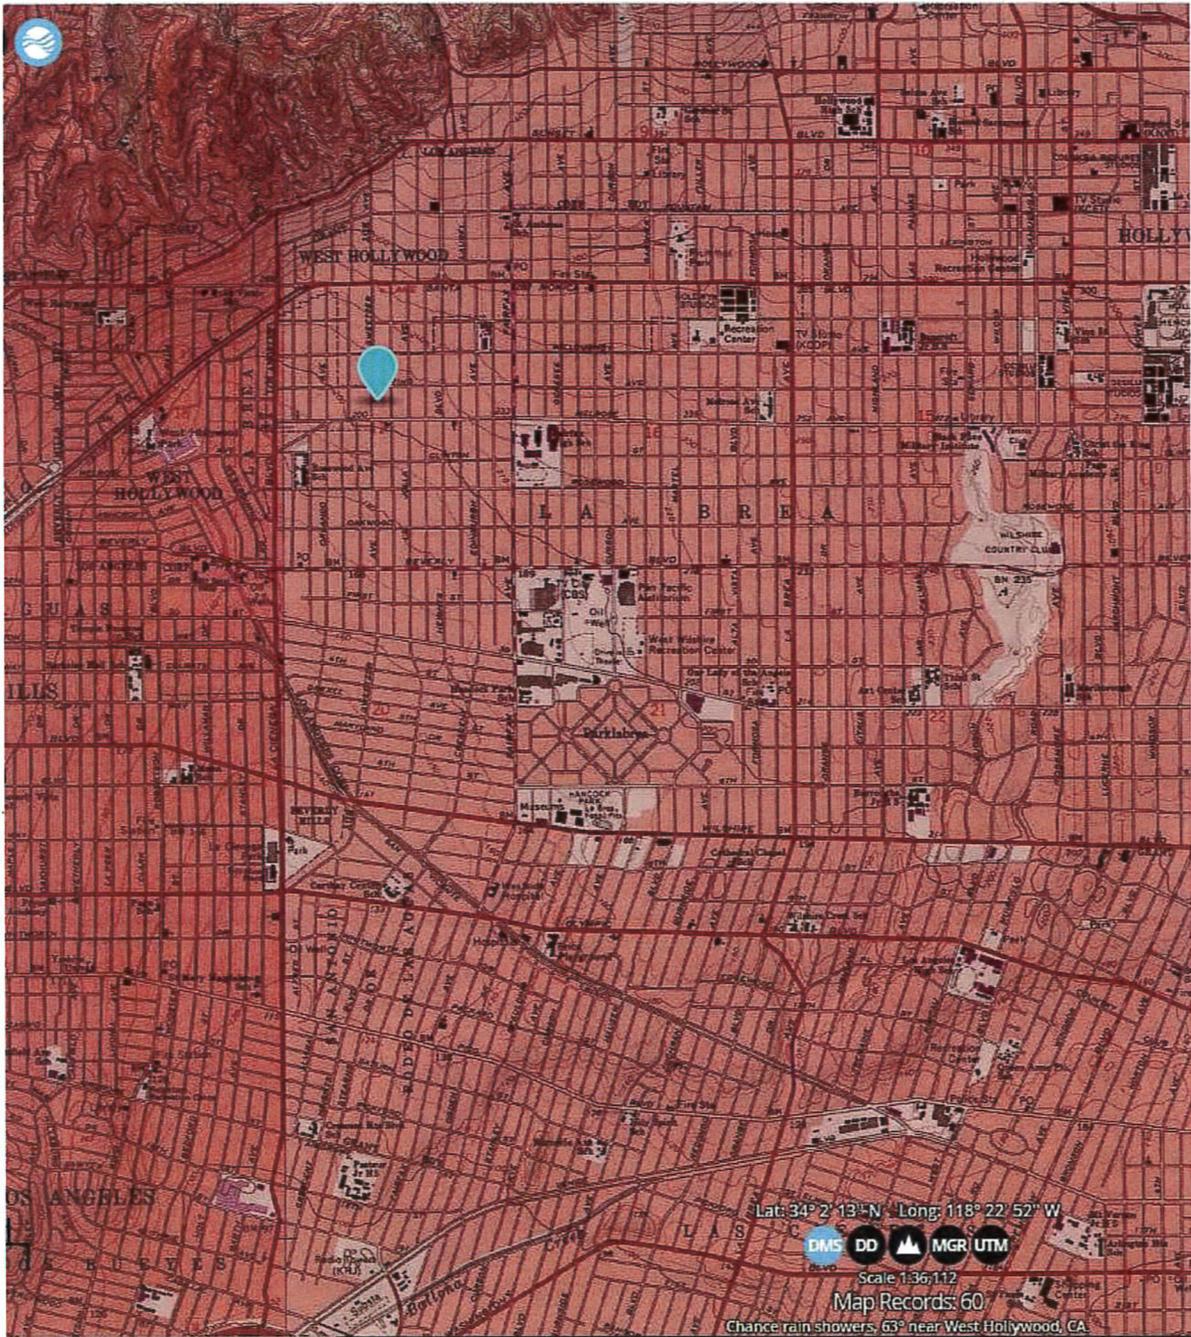


Figure 1 Site Location – 728 N. Sweetzer Avenue, West Hollywood, CA 90069

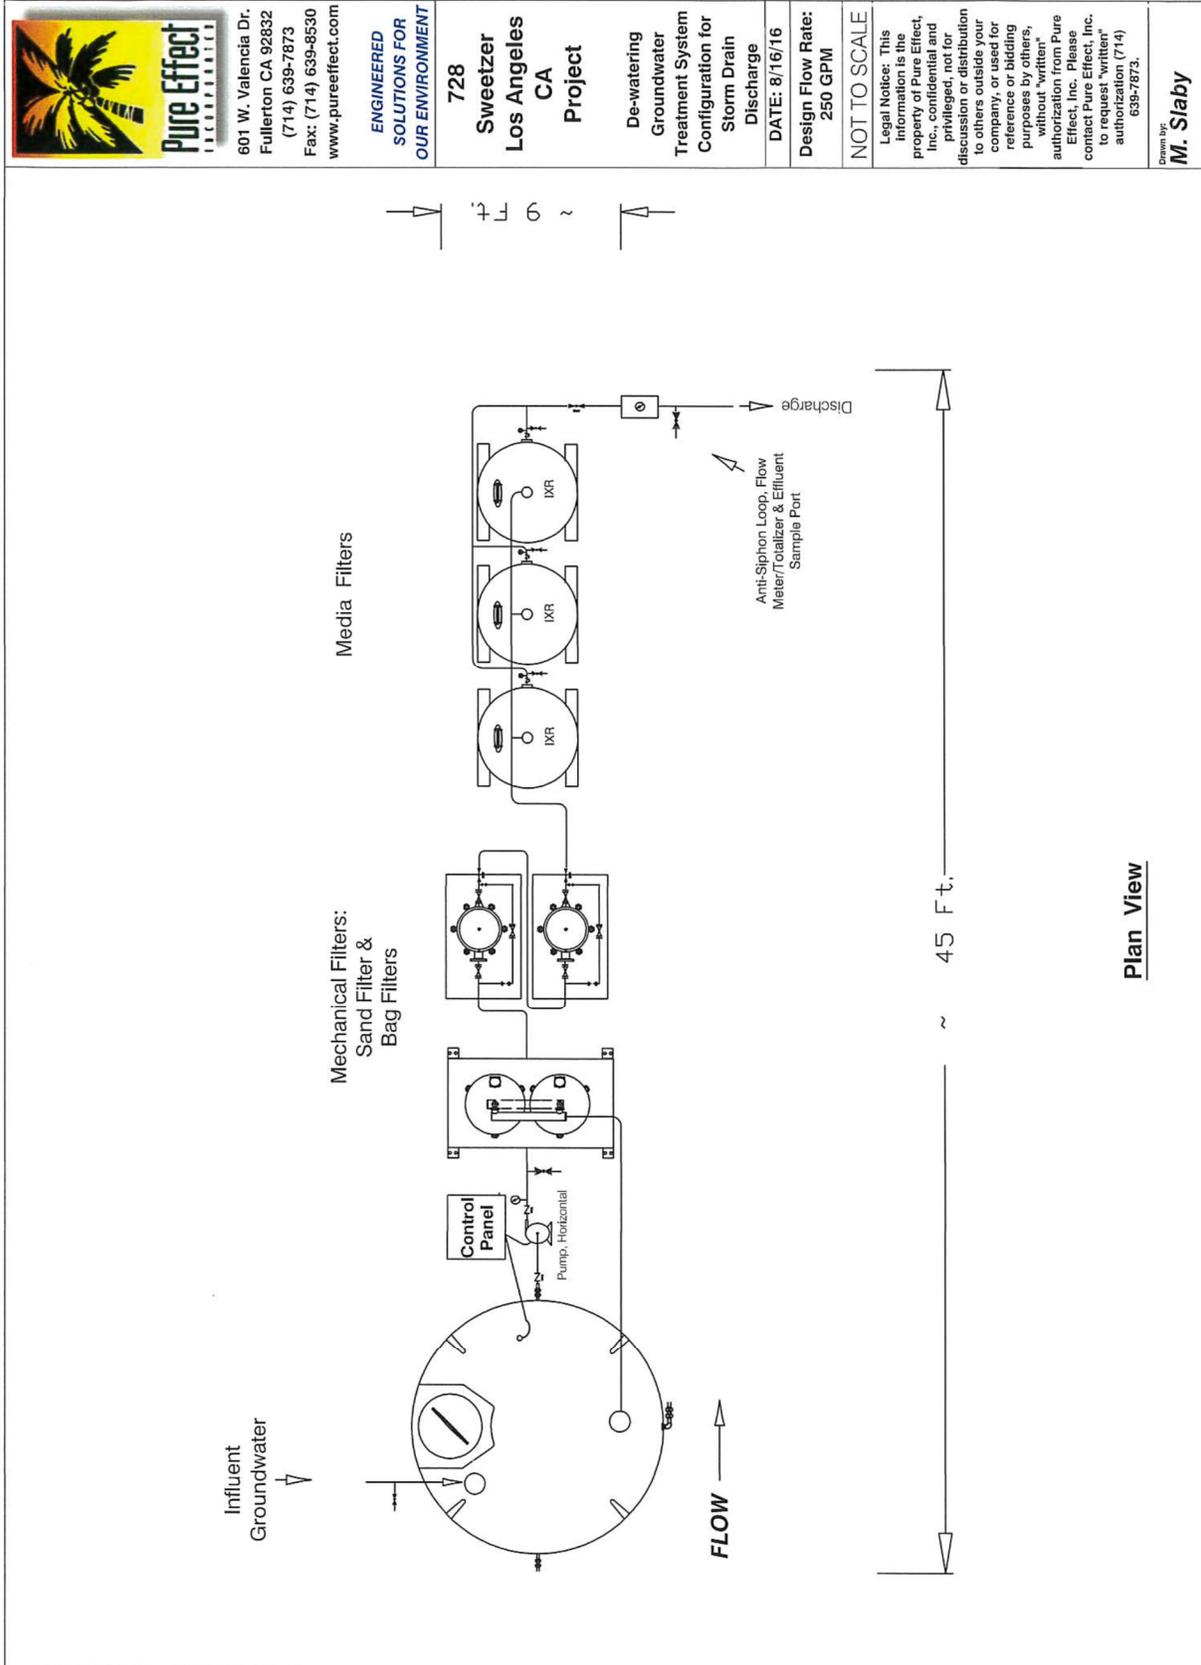

601 W. Valencia Dr.
 Fullerton CA 92832
 (714) 639-7873
 Fax: (714) 639-8530
 www.pureeffect.com

ENGINEERED
 SOLUTIONS FOR
 OUR ENVIRONMENT

728
 Sweetzer
 Los Angeles
 CA
 Project

De-watering
 Groundwater
 Treatment System
 Configuration for
 Storm Drain
 Discharge

DATE: 8/16/16

Design Flow Rate:
 250 GPM

NOT TO SCALE

Legal Notice: This information is the property of Pure Effect, Inc., confidential and privileged, not for discussion or distribution to others outside your company, or used for reference or bidding purposes by others, without written authorization from Pure Effect, Inc. Please contact Pure Effect, Inc. to request written authorization (714) 639-7873.

Drawn by:
M. Slaby

Plan View

Figure 2: Treatment Flow Diagram

STATE OF CALIFORNIA
CALIFORNIA REGIONAL WATER QUALITY CONTROL BOARD
LOS ANGELES REGION

MONITORING AND REPORTING PROGRAM CI-10286

for

CWV-Sweetzer, LLC

For Discharges of Groundwater from Construction and Project Dewatering to
Surface Waters

in

Coastal Watersheds of Los Angeles and Ventura Counties

(General NPDES Permit No. CAG994004, Order No. R4-2018-0125)

This Order was adopted by the Regional Water Board on:	September 13, 2018
Enrollment to this Order shall become effective on:	January 10, 2020
This Order shall expire on:	November 13, 2023

The U.S. Environmental Protection Agency and the Regional Water Quality Control Board have classified discharges covered under this General Permit as a minor discharge.

Ordered by: _____



Renee Purdy
Executive Officer

Date: January 10, 2020

Table of Contents

Monitoring and Reporting Program CI-10286	1
I. General Monitoring Provisions.....	3
II. Monitoring Locations	8
III. Influent Monitoring Requirements (Not Applicable)	8
IV. Effluent Monitoring Requirements	8
V. Whole Effluent Toxicity Testing Requirements	10
A. Acute Toxicity Effluent Monitoring Program	10
B. Ammonia Removal.....	10
C. Chlorine Removal	11
D. Reporting	11
VI. Land Discharge Monitoring Requirements (Not Applicable).....	12
VII.Reclamation Monitoring Requirements (Not Applicable)	12
VIII.Receiving Water Monitoring Requirements – (Not Applicable).....	12
IX. Other monitoring requirements (Not Applicable).....	12
X. Reporting Requirements.....	12
A. General Monitoring and Reporting Requirements	12
B. Self-Monitoring Reports	13
C. Discharge Monitoring Reports (DMRs) (Not Applicable)	15
D. Other Reports (Not Applicable).....	15
E. Notification.....	15
XI. Monitoring Frequencies adjustment.....	16

Monitoring and Reporting Program (MRP)

40 CFR section 122.48 requires that all NPDES permits specify monitoring and reporting requirements. Sections 13267 and 13383 of the California Water Code (CWC) also authorize the Regional Water Board to require technical and monitoring reports. This MRP establishes monitoring and reporting requirements which implement the federal and California regulations.

I. General Monitoring Provisions

- A.** An effluent sampling station shall be established for Discharge Point M-001 and shall be located where representative samples of that effluent can be obtained.
- B.** This Regional Water Board shall be notified in writing of any change in the sampling stations once established or in the methods for determining the quantities of pollutants in the individual waste streams.
- C.** Pollutants shall be analyzed using the analytical methods described in 40 CFR section Sections 136.3, 136.4, and 136.5 (revised May 18, 2012); or, where no methods are specified for a given pollutant, by methods approved by this Regional Water Board or the State Water Board. U.S. EPA published regulations for the Sufficiently Sensitive Methods Rule (SSM Rule) which became effective September 18, 2015. For the purposes of the NPDES program, when more than one test procedure is approved under 40 C.F.R. part 136 for the analysis of a pollutant or pollutant parameter, the test procedure must be sufficiently sensitive as defined at 40 C.F.R. 122.21(e)(3) and 122.44(i)(1)(iv). Both 40 C.F.R sections 122.21(e)(3) and 122.44(i)(1)(iv) apply to the selection of a sufficiently sensitive analytical method for the purposes of monitoring and reporting under NPDES permits, including review of permit applications. A U.S. EPA-approved analytical method is sufficiently sensitive where:
 - 1. The State Water Resources Control Board Minimum Level (ML) is at or below both the level of the applicable water quality criterion/objective and the permit limitation for the measured pollutant or pollutant parameter; or
 - 2. In permit applications, the ML is above the applicable water quality criterion/objective, but the amount of the pollutant or pollutant parameter in a facility's discharge is high enough that the method detects and quantifies the level of the pollutant or pollutant parameter in the discharge; or
 - 3. The method has the lowest ML of the U.S. EPA-approved analytical methods where none of the U.S. EPA-approved analytical methods for a pollutant can achieve the MLs necessary to assess the need for effluent limitations or to monitor compliance with a permit limitation.

The MLs in Appendix 4 of the *Policy for the Implementation of Toxics Standards for Inland Surface Waters, Enclosed Bays, and Estuaries of California*, February 2005, (the Policy), which adopted amendments to the State Implementation Policy, March 2000 (SIP)) remain applicable. However, there may be situations when analytical methods are published with MLs that are more sensitive than the MLs for analytical methods listed in the Policy. For instance, U.S. EPA Method 1631E for mercury is not currently listed in Appendix 4 of the Policy and Appendix A of this permit order, but it is published with an method quantitation limit (also called reporting limit or minimum level) of 0.2 ng/L that makes it a sufficiently sensitive analytical method. Similarly, U.S. EPA Method 245.7 for mercury is published with an method quantitation limit of 5 ng/L.

- D. For any analyses performed for which no procedure is specified in the U.S. EPA guidelines or in the MRP, the constituent or parameter analyzed and the method or procedure used must be specified in the monitoring report.
- E. Laboratories analyzing effluent samples and receiving water samples shall be certified by the State Water Board Environmental Laboratory Approval Program (ELAP) or approved by the Regional Water Board Executive Officer (Executive Officer) and must include quality assurance/quality control (QA/QC) data in their reports. A copy of the laboratory certification shall be provided each time a new certification and/or renewal of the certification is obtained from ELAP.
- F. Each monitoring report must affirm in writing that “all analyses were conducted at a laboratory certified for such analyses by the State Water Board or approved by the Executive Officer and in accordance with current U.S. EPA guideline procedures or as specified in this Monitoring and Reporting Program”.
- G. The monitoring reports shall specify the analytical method, the Method Detection Limit (MDL), and the ML for each pollutant. For the purpose of reporting compliance with numerical limitations, performance goals, and receiving water limitations, analytical data shall be reported by one of the following methods, as appropriate:
 - 1. An actual numerical value for sample results greater than or equal to the ML; or
 - 2. “Detected, but Not Quantified (DNQ)” if results are greater than or equal to the laboratory’s MDL but less than the ML; or
 - 3. “Not Detected (ND)” for sample results less than the laboratory’s MDL with the MDL indicated for the analytical method used.

Analytical data reported as “less than” for the purpose of reporting compliance with permit limitations shall be the same or lower than the permit limit(s) established for the given parameter.

Current MLs, which are listed in Appendix A, are those published by the State Water Resources Control Board in the Policy.

- H. Where possible, the MLs employed for effluent analyses shall be lower than the permit limitations established for a given parameter. If the ML value is not below the effluent limitation, then the lowest ML value and its associated analytical method shall be selected for compliance purposes. At least once a year, the Discharger shall submit a list of the analytical methods employed for each test and associated laboratory QA/QC procedures.

Where possible, the ML's employed for effluent analyses not associated with determining compliance with effluent limitations in this order shall be lower than the lowest applicable water quality objective, for a given parameter. Water quality objectives for parameters may be found in the Basin Plan Chapter 3 and California Toxics Rule (40 CFR 131.38). If the ML value is not below the water quality objective, then the lowest ML value and its associated analytical method shall be selected for compliance purposes. At least once a year, the Discharger shall submit a list of the analytical methods employed for each test, the associated laboratory QA/QC procedures, reporting levels (RL's), and MDL.

The Regional Water Board, in consultation with the State Water Board Quality Assurance Program, shall establish a ML that is not contained in Appendix A to be included in the Discharger's permit in any of the following situations:

1. When the pollutant under consideration is not included in Appendix A;
2. When the Discharger and Regional Water Board agree to include in the permit a test method that is more sensitive than that specified in 40 CFR Part 136 (revised May 18, 2012);
3. When the Discharger agrees to use an ML that is lower than that listed in Appendix A;
4. When the Discharger demonstrates that the calibration standard matrix is sufficiently different from that used to establish the ML in Appendix A, and proposes an appropriate ML for their matrix; or,
5. When the Discharger uses a method whose quantification practices are not consistent with the definition of an ML. Examples of such methods are the USEPA-approved method 1613 for dioxins and furans, method 1624 for volatile organic substances, and method 1625 for semi-volatile organic substances. In such cases, the Discharger, the Regional Water Board, and the State Water Board shall agree on a lowest quantifiable limit and that limit will substitute for the ML for reporting and compliance determination purposes.

- I.** Water/wastewater samples must be analyzed within allowable holding time limits as specified in 40 CFR section 136.3. All QA/QC items must be run on the same dates the samples were actually analyzed, and the results shall be reported in the Regional Water Board format, when it becomes available, and submitted with the laboratory reports. Proper chain of custody procedures must be followed, and a copy of the chain of custody shall be submitted with the report.
- J.** All analyses shall be accompanied by the chain of custody, including but not limited to date and time of sampling, sample identification, and name of person who performed sampling, date of analysis, name of person who performed analysis, QA/QC data, method detection limits, analytical methods, copy of laboratory certification, and a perjury statement executed by the person responsible for the laboratory.
- K.** The Discharger shall calibrate and perform maintenance procedures on all monitoring instruments to insure accuracy of measurements, or shall insure that both equipment activities will be conducted.
- L.** The Discharger shall have, and implement, an acceptable written quality assurance (QA) plan for laboratory analyses. The annual monitoring report required in Section X.b.3. of this MRP shall also summarize the QA activities for the previous year. Duplicate chemical analyses must be conducted on a minimum of ten percent (10%) of the samples, or at least one sample per sampling period, whichever is greater. A similar frequency shall be maintained for analyzing spiked samples.
- M.** When requested by the Regional Water Board or U.S. EPA, the Discharger will participate in the NPDES discharge monitoring report QA performance study. The Discharger must have a success rate equal to or greater than 80%.
- N.** For parameters that both monthly average and daily maximum limitations are specified and the monitoring frequency is less than four times a month, the following shall apply. If an analytical result is greater than the monthly average limitation, the Discharger shall collect four additional samples at approximately equal intervals until compliance with the monthly average limitation has been demonstrated. All five analytical results shall be reported in the monitoring report for that month, or 45 days after results for the additional samples were received, whichever is later. In the event of noncompliance with a monthly average effluent limitation, the sampling frequency for that constituent shall be increased to weekly and shall continue at this level until compliance with the monthly average effluent limitation has been demonstrated. The Discharger shall provide for the approval of the Executive Officer a program to ensure future compliance with the monthly average limitation.

- O.** In the event wastes are transported to a different disposal site during the report period, the following shall be reported in the monitoring report:
1. Types of wastes and quantity of each type;
 2. Name and address for each hauler of wastes (or method of transport if other than by hauling); and
 3. Location of the final point(s) of disposal for each type of waste.

If no wastes are transported off-site during the reporting period, a statement to that effect shall be submitted.

- P.** Each monitoring report shall state whether or not there was any change in the discharge as described in the Order during the reporting period.
- Q.** All monitoring reports shall include the discharge limitations in the Order, tabulated analytical data, the chain of custody form, and the laboratory report (including but not limited to date and time of sampling, date of analyses, method of analysis and detection limits).
- R.** Each monitoring report shall contain a separate section titled "Summary of Non-compliance" which discusses the compliance record and corrective action taken or planned that may be needed to bring the discharge into full compliance with waste discharge requirements. This section shall clearly list all non-compliance with waste discharge requirements, as well as all excursions of effluent limitations.
- S.** Before commencing a new discharge, a representative sample of the effluent shall be collected and analyzed for toxicity and for all the constituents listed in Fact Sheet, and the test results must meet all applicable limitations of Order No. R4-2018-0125.
- T.** In the event of presence of oil sheen, debris, and/or other objectionable materials or odors, discharge shall not commence until compliance with the requirements is demonstrated. All visual observations shall be included in the monitoring report.
- U.** If monitoring results indicate an exceedance of a limit contained in Order R4-2018-0125, the discharge shall be terminated and shall only be resumed after remedial measures have been implemented and full compliance with the requirements has been ascertained.
- V.** In addition, as applicable, following an effluent limit exceedance, the Discharger shall implement the following accelerated monitoring program:

1. Monthly monitoring shall be increased to weekly monitoring
2. Quarterly monitoring shall be increased to monthly monitoring
3. Semi-annually monitoring shall be increased to quarterly
4. Annual monitoring shall be increased to semi-annually

If three consecutive accelerated monitoring events demonstrate full compliance with effluent limits, the Discharger may return to the regular monitoring frequency, with the approval of the Executive Officer of the Regional Water Board.

II. Monitoring Locations

The Discharger shall establish the following monitoring locations to demonstrate compliance with the effluent limitations, discharge specifications, and other requirements in this Order:

Table 1. Monitoring Points Information

Discharge Point Name	Monitoring Location Name	Monitoring Location Description
Discharge Point 1	M-001	Treated effluent, after treatment and before contact with the receiving water and/or dilution by any other water or waste.
Discharge Point 2	M-002	If more than one discharge point is authorized under the General Permit, compliance monitoring locations shall be named M-002, M-003, etc. and shall be located so as to allow collection of treated effluent after treatment and before contact with receiving water and/or dilution by any other water or waste.

III. Influent Monitoring Requirements (Not Applicable)

IV. Effluent Monitoring Requirements

The Discharger shall monitor the effluent at Discharge Point M-001. (The representative effluent samples shall be collected after all treatment processes (if any) while discharging and before contact or mixing with receiving water or other waters and/or dilution with any other water or waste).

Table 2. Monitoring Constituents

Parameter	Units	Sample Type	Minimum Sampling Frequency	Required Analytical Test Method
Flow	gal/day	totalizer	continuously ¹	2
pH	pH units	grab	monthly	2
Temperature	°F	grab	monthly	2
Total Suspended Solids	mg/L	grab	monthly	2
Turbidity	NTU	grab	monthly	2
BOD ₅ 20°C	mg/L	grab	monthly	2
Oil and Grease	mg/L	grab	monthly	2
Settleable Solids	ml/L	grab	monthly	2
Sulfides	mg/L	grab	monthly	2
Phenols	mg/L	grab	monthly	2
Residual Chlorine	mg/L	grab	monthly	2
Methylene Blue Active Substances	mg/L	grab	monthly	2
Copper, TR	ug/L	grab	monthly	2
Lead, TR	ug/L	grab	quarterly	2
Zinc, TR	ug/L	grab	quarterly	2
E. coli density	MPN/100 mL	grab	quarterly	2
Acute Toxicity	% survival	grab	annually	2

¹ Record the monthly total flow and report the calculated daily average flow and monthly flow in the quarterly and annual reports, as appropriate

² Pollutants shall be analyzed using the analytical methods described in 40 CFR Part 136; for priority pollutants the methods must meet the lowest minimum levels (MLs) specified in Attachment 4 of the SIP (and included as Appendix A of this Order), where no methods are specified for a given pollutant, by methods approved by this Regional Water Board or the State Water Board.

V. Whole Effluent Toxicity Testing Requirements

The MRP requires an annual test of Acute Toxicity, which measures primarily lethal effects that occur over a 96-hour period. Acute toxicity shall be recorded in percent survival measured in undiluted (100%) effluent.

A. Acute Toxicity Effluent Monitoring Program

1. The Discharger shall conduct acute toxicity tests on effluent samples (e.g., grab samples) by methods specified in 40 CFR Part 136 which cites U.S. EPA's *Methods for Measuring the Acute Toxicity of Effluents and Receiving Waters to Freshwater and Marine Organisms*, Fifth Edition, October 2002, U.S. EPA, Office of Water, Washington D.C. (EPA/821-R-02-012) or a more recent edition to ensure compliance in 100 % effluent.
2. The fathead minnow, *Pimephales promelas*, shall be used as the test species for discharge into freshwater and the topsmelt, *Atherinops affinis*, shall be used as the test species for discharge into coastal water. If the salinity of the receiving water is between 1 to 32 parts per thousand (ppt), the Discharger have the option of using the inland silverside, *Menidia beryllina*, instead of the topsmelt. The method for topsmelt (Larval Survival and Growth Test Method 1006.0) is found in U.S. EPA's Short-term Methods for Estimating the Chronic Toxicity of Effluent and Receiving Waters to West Coast Marine and Estuarine Organisms, First Edition, August 1995 (EPA/600/R-95/136), or a more recent edition. The method for *Pimephales promelas* is found in U.S. EPA's Acute Toxicity Test Method 2000.0 and method for *Menidia beryllina* is found in U.S. EPA's Acute Toxicity Test Method 2006.0, or a more recent edition.
3. In lieu of conducting the standard acute toxicity testing with the fathead minnow, the Discharger may elect to report the results or endpoint from the first 48 hours of the chronic toxicity test as the results of the acute toxicity test.
4. Accelerated Toxicity Monitoring: If the results of the toxicity test yield a survival of less than 90%, then the frequency of analyses shall increase to monthly until at least three test results have been obtained and full compliance with effluent limitations has been demonstrated, after which the frequency of analyses shall revert to annually. Results of toxicity tests shall be included in the first monitoring report following sampling.
5. Effluent samples shall be collected after all treatment processes and before discharge to the receiving water.

B. Ammonia Removal

1. Except with prior approval from the Executive Officer of the Regional Water Board, ammonia shall not be removed from bioassay samples. The Discharger must demonstrate the effluent toxicity is caused by ammonia because of increasing test pH when conducting the toxicity test. It is important to distinguish the potential toxic effects of ammonia from other pH sensitive chemicals, such as certain heavy metals,

sulfide, and cyanide. The following may be steps to demonstrate that the toxicity is caused by ammonia and no other toxicants before the Executive Officer would allow for control of pH in the test.

- a. There is consistent toxicity in the effluent and the maximum pH in the toxicity test is in the range to cause toxicity due to increased pH.
 - b. Chronic ammonia concentrations in the effluent are greater than 4 mg/L total ammonia.
 - c. Conduct graduated pH tests as specified in the toxicity identification evaluation methods. For example, mortality should be higher at pH 8 and lower at pH 6.
 - d. Treat the effluent with a zeolite column to remove ammonia. Mortality in the zeolite treated effluent should be lower than the non-zeolite treated effluent. Then add ammonia back to the zeolite-treated samples to confirm toxicity due to ammonia.
2. When it has been demonstrated that toxicity is due to ammonia because of increasing test pH, pH may be controlled using appropriate procedures which do not significantly alter the nature of the effluent, after submitting a written request to the Regional Water Board, and receiving written permission expressing approval from the Executive Officer of the Regional Water Board.

C. Chlorine Removal

Except with prior approval from the Executive Officer of the Regional Water Board, chlorine shall not be removed from bioassay sample.

D. Reporting

1. The Discharger shall submit a full report of the toxicity test results, including any accelerated testing conducted during the month as required by this General Permit. Test results shall be reported as % survival for acute toxicity test results with the self-monitoring reports (SMR) for the month in which the test is conducted.
2. If an initial investigation indicates the source of toxicity and accelerated testing is unnecessary, then those results also shall be submitted with the SMR for the period in which the investigation occurred.
 - a. The full report shall be submitted on or before the end of the month in which the SMR is submitted.
 - b. The full report shall consist of (1) the results; (2) the dates of sample collection and initiation of each toxicity test; (3) the acute toxicity average limit.
3. Test results for toxicity tests shall be reported according to the appropriate manual chapter on Report Preparation and shall be attached to the SMR. Routine reporting shall include, at a minimum, as applicable, for each test:

- a) Sample date(s);
 - b) Test initiation date;
 - c) Test species;
 - d) End point values for each dilution (e.g., number of young, growth rate, percent survival);
 - e) Any applicable charts; and
 - f) Available water quality measurements for each test (e.g., pH, D.O., temperature, conductivity, hardness, salinity, ammonia).
4. The Discharger shall provide a compliance summary, which includes a summary table of toxicity data from all samples collected during that year.

The Discharger shall notify this Regional Water Board by calling Peter Ho (213) 620-2093 and by email to Peter.Ho@waterboards.ca.gov of any toxicity exceedance of the limit or trigger within 24 hours of receipt of the results followed by a written report within 14 calendar days of receipt of the results. The verbal or electronic notification shall include the exceedance and the plan the Discharger has taken or will take to investigate and correct the cause(s) of toxicity. It may also include a status report on any actions required by the permit, with a schedule for actions not yet completed. If no actions have been taken, the reasons shall be given.

VI. Land Discharge Monitoring Requirements (Not Applicable)

VII. Reclamation Monitoring Requirements (Not Applicable)

VIII. Receiving Water Monitoring Requirements – (Not Applicable)

IX. Other monitoring requirements (Not Applicable)

X. Reporting Requirements

A. General Monitoring and Reporting Requirements

The Discharger shall comply with all Standard Provisions (Attachment D) related to monitoring, reporting, and recordkeeping.

1. If there is no discharge during any reporting period, the report shall so state.
2. Each monitoring report shall contain a separate section titled “Summary of Non-Compliance” which discusses the compliance record and corrective actions taken or planned that may be needed to bring the discharge into full compliance with waste discharge requirements. This section shall clearly list all non-compliance with waste discharge requirements, as well as all excursions of effluent limitations.

3. The Discharger shall inform the Regional Water Board well in advance of any proposed construction activity that could potentially affect compliance with applicable requirements.

B. Self-Monitoring Reports

1. At any time during the term of this General Permit, the State or Regional Water Board may notify the Discharger to electronically submit Self-Monitoring Reports (SMRs) using the State Water Board’s California Integrated Water Quality System (CIWQS) Program Web site (<http://www.waterboards.ca.gov/ciwqs/index.html>). Until such notification is given, the Discharger shall email electronic copy of SMRs to losangeles@waterboards.ca.gov. The CIWQS Web site will provide additional directions for SMR submittal in the event there will be service interruption for electronic submittal.
2. The Discharger shall report in the SMR the results for all monitoring specified in this MRP. The Discharger shall submit SMRs including the results of all required monitoring using U.S. EPA-approved test methods or other test methods specified in this Order. If the Discharger monitors any pollutant more frequently than required by this Order, the results of this monitoring shall be included in the calculations and reporting of the data submitted in the SMR.
3. Monitoring periods and reporting for all required monitoring shall be completed according to the following schedule: Monitoring Periods and Reporting Schedule

Sampling Frequency	Monitoring Period Begins On	Monitoring Period	SMR Due Date
Continuously	January 10, 2020	Continuously	Submit with quarterly SMR
Monthly	First day of calendar month following permit effective date or on permit effective date, if that date is first day of the month.	1 st day of calendar month through last day of calendar month.	Submit with quarterly SMR
Quarterly	Closest of January 1, April 1, July 1, or October 1 following November 20, 2019	Jan 1 through Mar. 31; Apr 1 through June 30; July 1 through 30; Oct. 1 through Dec. 31	45 days from the end of the monitoring period
Annually	January 1 following (or on) November 20, 2019	January 1 through December 31	45 days from the end of the monitoring period

4. Reporting Protocols. The Discharger shall report with each sample result the applicable Reporting Level (RL) and the current Method Detection Limit (MDL), as determined by the procedure in Part 136.

The Discharger shall report the results of analytical determinations for the presence of chemical constituents in a sample using the following reporting protocols:

- a. Sample results greater than or equal to the RL shall be reported as measured by the laboratory (i.e., the measured chemical concentration in the sample).
- b. Sample results less than the RL, but greater than or equal to the laboratory's MDL, shall be reported as "Detected, but Not Quantified," or DNQ. The estimated chemical concentration of the sample shall also be reported.

For the purposes of data collection, the laboratory shall write the estimated chemical concentration next to DNQ as well as the words "Estimated Concentration" (may be shortened to "Est. Conc."). The laboratory may, if such information is available, include numerical estimates of the data quality for the reported result. Numerical estimates of data quality may be percent accuracy (\pm a percentage of the reported value), numerical ranges (low to high), or any other means considered appropriate by the laboratory.

- c. Sample results less than the laboratory's MDL shall be reported as "Not Detected," or ND.
 - d. Dischargers are to instruct laboratories to establish calibration standards so that the ML value (or its equivalent if there is differential treatment of samples relative to calibration standards) is the lowest calibration standard. At no time is the Discharger to use analytical data derived from *extrapolation* beyond the lowest point of the calibration curve.
5. The Discharger shall submit SMRs in accordance with the following requirements:
 - a. Data Summary Tables: The Discharger shall arrange all reported data in a tabular format. The data shall be summarized to clearly illustrate whether the facility is operating in compliance with interim and/or final effluent limitations. The Discharger is not required to duplicate the submittal of data that is entered in a tabular format within CIWQS. When electronic submittal of data is required and CIWQS does not provide for entry into a tabular format within the system, the Discharger shall electronically submit the data in a tabular format as an attachment.
 - b. Cover letter and Summary of Non-Compliance: The Discharger shall attach a cover letter to the SMR. The information contained in the cover letter shall clearly identify violations of the WDRs; discuss corrective actions taken or planned; and the proposed time schedule for corrective actions. Identified violations must include a description of the requirement that was violated and a description of the violation.

- c. Paperless Submittal of SMRs: SMRs must be submitted to the Regional Water Board, signed and certified as required by the Standard Provisions (Attachment D). The Regional Water Board is implementing a paperless office system to reduce paper use, increase efficiency and provide a more effective way for our staff, the public and interested parties to view water quality documents. Therefore, please convert all regulatory documents, submissions, data and correspondence that you would normally submit to us as hard copies to a searchable Portable Document Format (PDF). Documents that are less than 10 MB should be emailed to losangeles@waterboards.ca.gov. Documents that are 10 MB or larger should be transferred to a disk and mailed to the address listed below.

CRWQCB – Los Angeles Region
320 West 4th Street, Suite 200
Los Angeles, CA 90013
Attn: Information & Technology Unit

If you need additional information regarding electronic submittal of documents please visit and navigate the Paperless Office pages in the Regional Water Board's website at <http://www.waterboards.ca.gov/losangeles/resources/Paperless/>.

C. Discharge Monitoring Reports (DMRs) (Not Applicable)

D. Other Reports (Not Applicable)

E. Notification

- A. The Discharger shall notify the Executive Officer in writing prior to discharge of any chemical which may be toxic to aquatic life. Such notification shall include:
1. Name and general composition of the chemical
 2. Frequency of use
 3. Quantities to be used
 4. Proposed discharge concentrations and
 5. U.S. EPA registration number, if applicable

No discharge of such chemical shall be made prior to obtaining the Executive Officer's approval.

B. The Discharger shall notify the Regional Board by calling Peter Ho at (213) 620-2093 and/or email to Peter.Ho@waterboards.ca.gov within 24 hours of noticing an exceedance above the effluent limits in Order No. R4-2018-0125. The Discharger shall provide to the Regional Water Board within 14 days of observing the exceedance a detailed statement of the actions undertaken or proposed that will bring the discharge into full compliance with the requirements and submit a timetable for correction.

C. Pre-Discharge Notification

Three (3) days prior to initiation of a discharge, the Discharger shall notify the MS4 operator Los Angeles Flood Control District at DischargeNotify@dwp.lacounty.gov and provide the following information about the discharge:

1. The reasons for discharge
2. The start date of discharge
3. The location of discharge and the applicable receiving water
4. The estimated flow rate discharge, indicating if the discharge is intermittent or continuous

XI. Monitoring Frequencies adjustment

Monitoring frequencies may be adjusted by the Executive Officer to a less frequent basis if the Discharger makes a request and the request is backed by statistical trends of monitoring data submitted.