
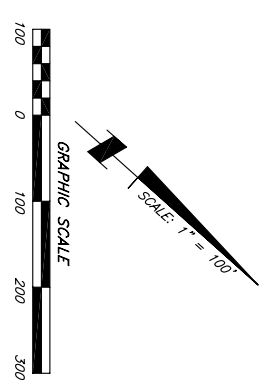


**WATER QUALITY BASIN MAP FOR:  
P.H.S. WAREHOUSE  
MEDIA FILTRATION SYSTEMS EXHIBIT**

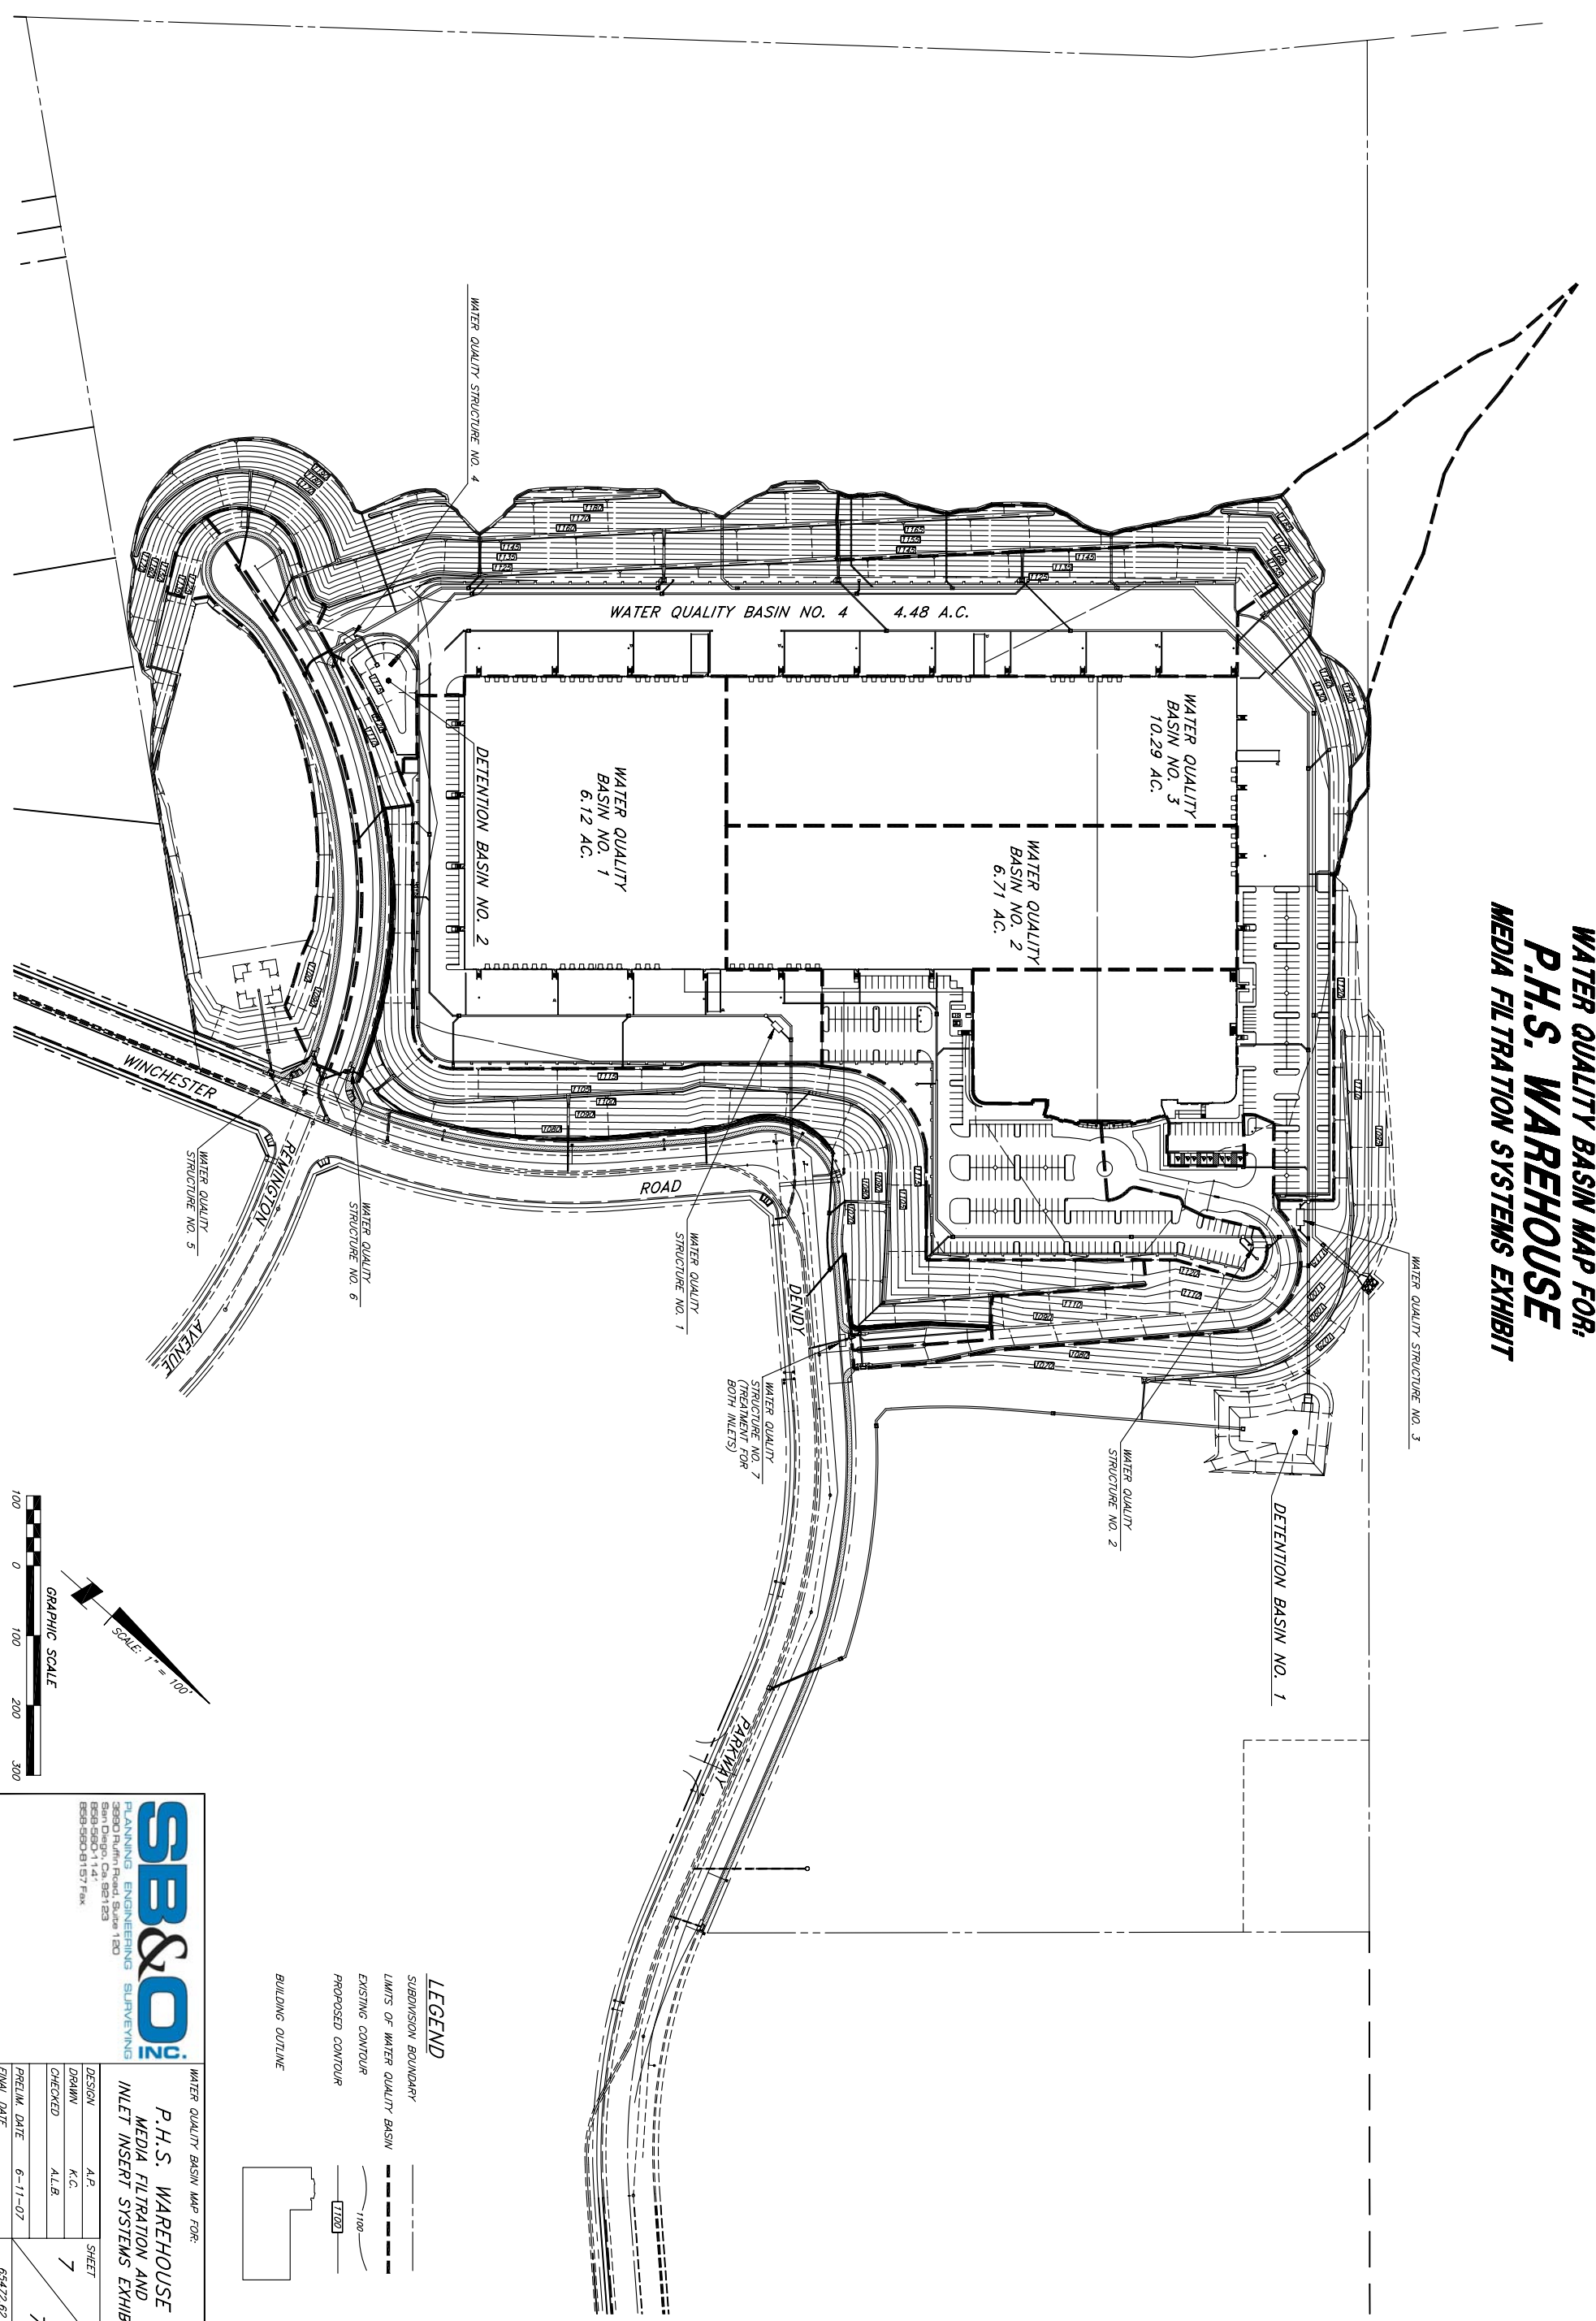

**LEGEND**

SUBDIVISION BOUNDARY

LIMITS OF WATER QUALITY BASIN

EXISTING CONTOUR

PROPOSED CONTOUR

BUILDING OUTLINE

1100

1120

ENGINEERING SURVEYING

PLANNING ENGINEERING SURVEYING  
WATER QUALITY BASIN MAP FOR:  
**P.H.S. WAREHOUSE**  
MEDIA FILTRATION AND  
INLET INSERT SYSTEMS EXHIBIT

DESIGN	A.P.	SHEET
DRAWN	K.C.	7
CHECKED	A.L.B.	
PRELIM. DATE	6-11-07	
FINAL DATE		65472.62