


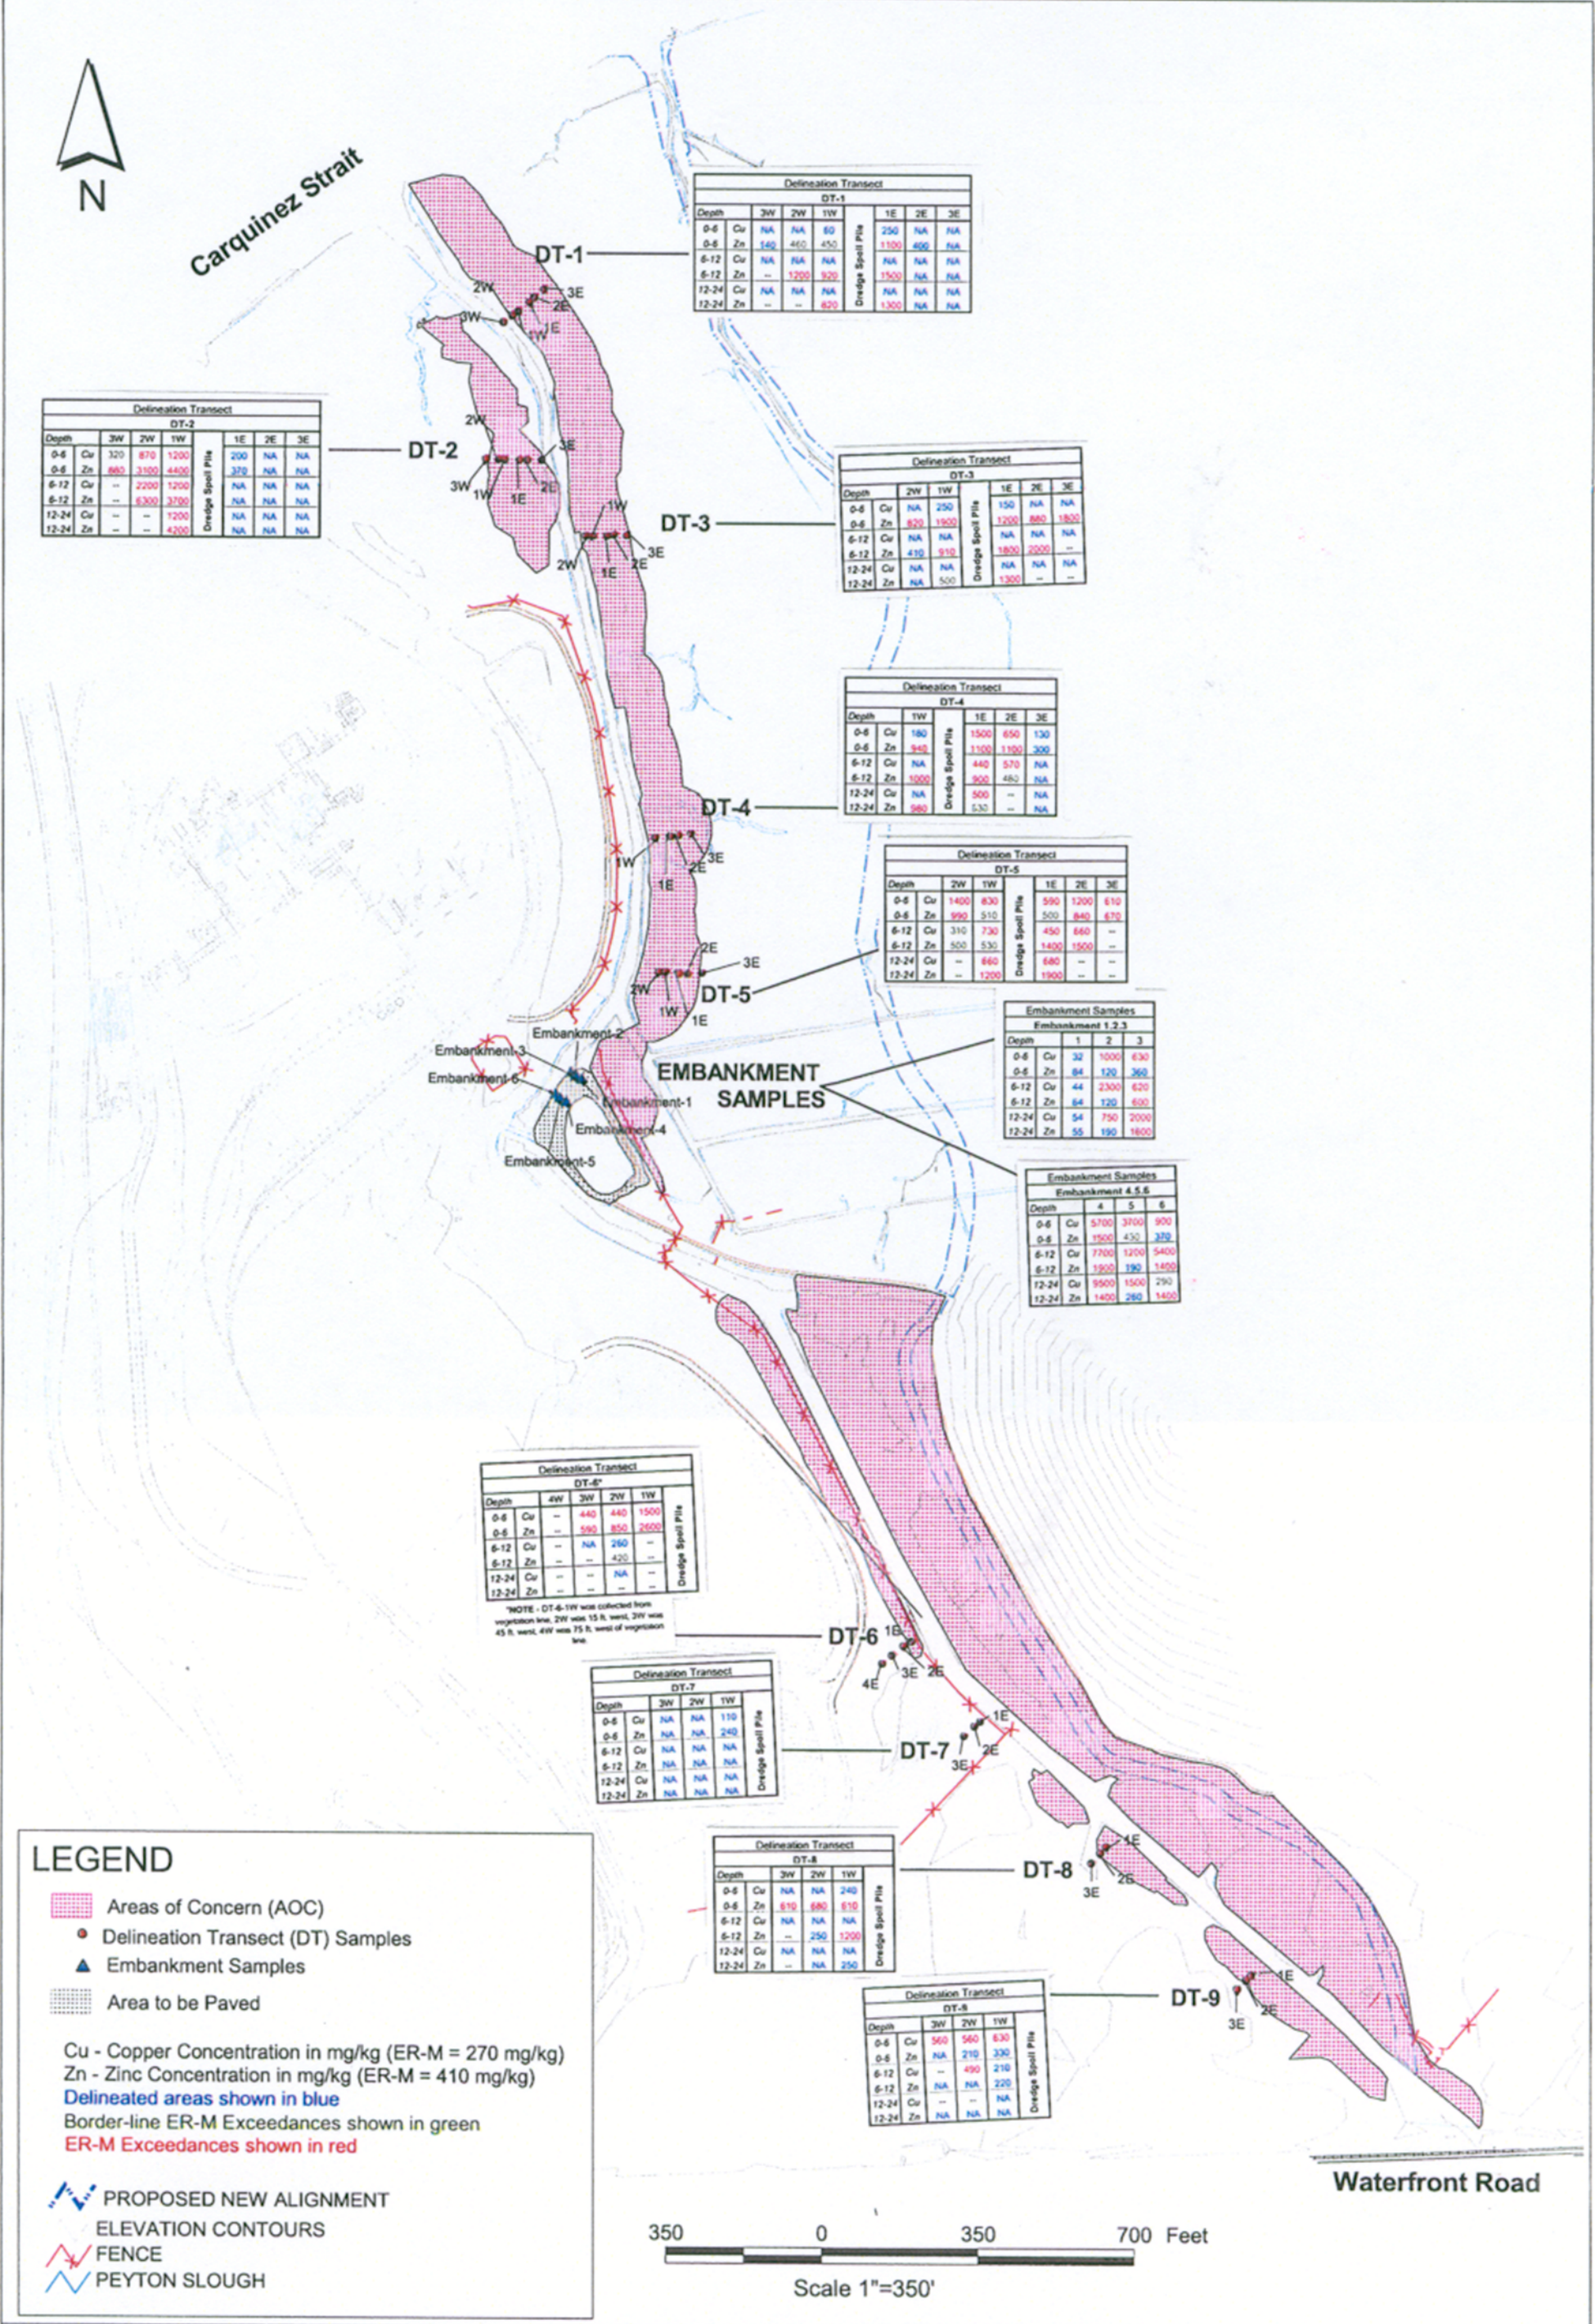

Delineation Transect							
DT-2							
Depth		3W	2W	1W	Dredge Spoil Pile		
					1E	2E	3E
0-6	Cu	320	870	1200	200	NA	NA
0-6	Zn	860	3100	4400	370	NA	NA
6-12	Cu	--	2200	1200	NA	NA	NA
6-12	Zn	--	6300	3700	NA	NA	NA
12-24	Cu	--	--	1200	NA	NA	NA
12-24	Zn	--	--	4300	NA	NA	NA

Delineation Transect								
DT-1								
Depth		2W	2W	1W	Dredge Spoil Pile	1E	2E	3E
0-6	Cu	NA	NA	60		250	NA	NA
0-6	Zn	160	460	450		1100	600	NA
6-12	Cu	NA	NA	NA		NA	NA	NA
6-12	Zn	--	1200	920		1500	NA	NA
12-24	Cu	NA	NA	NA		NA	NA	NA
12-24	Zn	--	--	620		1300	NA	NA

Delineation Transect						
DT-3						
Depth	2W	1W	1E	2E	3E	
0-6	Cu	NA	250	150	NA	NA
0-6	Zn	870	1900	1200	860	1800
6-12	Cu	NA	NA	NA	NA	NA
6-12	Zn	410	910	1800	2000	--
12-24	Cu	NA	NA	NA	NA	NA
12-24	Zn	NA	500	1300	--	--
Dredge Spoil Pile						

Delineation Transect						
DT-4						
Depth	1W	1E	2E	3E		
0-6	Cu	180	1500	650	130	
0-6	Zn	540	1100	1100	300	
6-12	Cu	NA	440	570	NA	
6-12	Zn	1000	900	480	NA	
12-24	Cu	NA	500	--	NA	
12-24	Zn	960	530	--	NA	
Dredge Spoil Pile						

Delineation Transect						
DT-5						
Depth	2W	1W	1E	2E	3E	
0-6	Cu	1400	830	390	1200	610
0-6	Zn	990	510	500	840	670
6-12	Cu	310	730	450	660	--
6-12	Zn	500	530	1400	1500	--
12-24	Cu	--	660	680	--	--
12-24	Zn	--	1200	1900	--	--
Dredge Spoil Pile						

Embankment Samples				
Embankment 1,2,3				
Depth	1	2	3	
0-6	Cu	32	1000	630
0-6	Zn	84	120	360
6-12	Cu	44	2300	620
6-12	Zn	64	120	600
12-24	Cu	54	750	2000
12-24	Zn	55	190	1600

Embankment Samples				
Embankment 4,5,6				
Depth	4	5	6	
0-6	Cu	5700	3700	900
0-6	Zn	1500	450	370
6-12	Cu	7700	1200	5400
6-12	Zn	1500	190	1400
12-24	Cu	9500	1500	290
12-24	Zn	1400	260	1400

Delineation Transect						
DT-6						
Depth	4W	3W	2W	1W		
0-6	Cu	--	440	440	1500	
0-6	Zn	--	950	850	2600	
6-12	Cu	--	NA	260	--	
6-12	Zn	--	--	420	--	
12-24	Cu	--	--	NA	--	
12-24	Zn	--	--	--	--	

*NOTE - DT-6-1W was collected from vegetation line, 2W was 15 ft. west, 3W was 45 ft. west, 4W was 75 ft. west of vegetation line.

Delineation Transect						
DT-7						
Depth	3W	2W	1W			
0-6	Cu	NA	NA	110		
0-6	Zn	NA	NA	250		
6-12	Cu	NA	NA	NA		
6-12	Zn	NA	NA	NA		
12-24	Cu	NA	NA	NA		
12-24	Zn	NA	NA	NA		

Delineation Transect						
DT-8						
Depth	3W	2W	1W			
0-6	Cu	NA	NA	240		
0-6	Zn	610	680	610		
6-12	Cu	NA	NA	NA		
6-12	Zn	--	250	1200		
12-24	Cu	NA	NA	250		
12-24	Zn	--	NA	250		
Dredge Spoil Pile						

Delineation Transect						
DT-9						
Depth	3W	2W	1W			
0-6	Cu	560	560	630		
0-6	Zn	NA	210	330		
6-12	Cu	--	490	210		
6-12	Zn	NA	NA	220		
12-24	Cu	--	--	NA		
12-24	Zn	NA	NA	NA		
Dredge Spoil Pile						